


FILE NO.	89XXXXXX.XX
DATE:	XX/XX/XX
DESIGNED BY:	JEG
DRAWN BY:	XXX
CHECKED BY:	JMC

REVISION BLOCK	
DATE:	

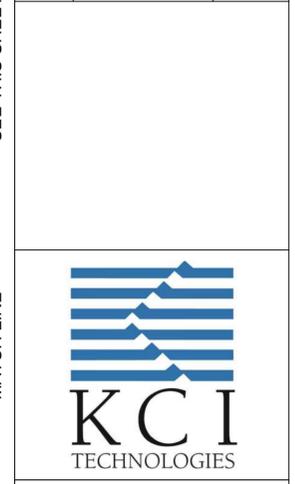

ALL CONSTRUCTION ACTIVITIES SHALL BE COMPLETED IN FULL COMPLIANCE WITH THE AMERICANS WITH DISABILITIES ACT (ADA) AND ARCHITECTURAL AND TRANSPORTATION BARRIERS COMPLIANCE BOARD, FEDERAL REGISTER 36 CFR PARTS 1190 AND 1191, ACCESSIBILITY GUIDELINES FOR BUILDINGS AND FACILITIES, ARCHITECTURAL BARRIERS ACT (ABA) ACCESSIBILITY GUIDELINES, PROPOSED RULE. PUBLISHED IN THE FEDERAL REGISTER ON JULY 23, 2004, AS HAS BEEN ADOPTED BY METRO.

SEE SHEET 4

METROPOLITAN GOVERNMENT
OF NASHVILLE & DAVIDSON COUNTY, TENNESSEE
PUBLIC WORKS DEPARTMENT
ENGINEERING DIVISION


MATCH LINE



**PROPOSED
ROADWAY / BIKE
PLAN**

Proposed Pavement Marking Plan

SCALE: 1"=30'

SHEET 3 OF X

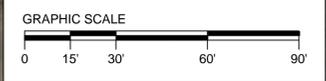

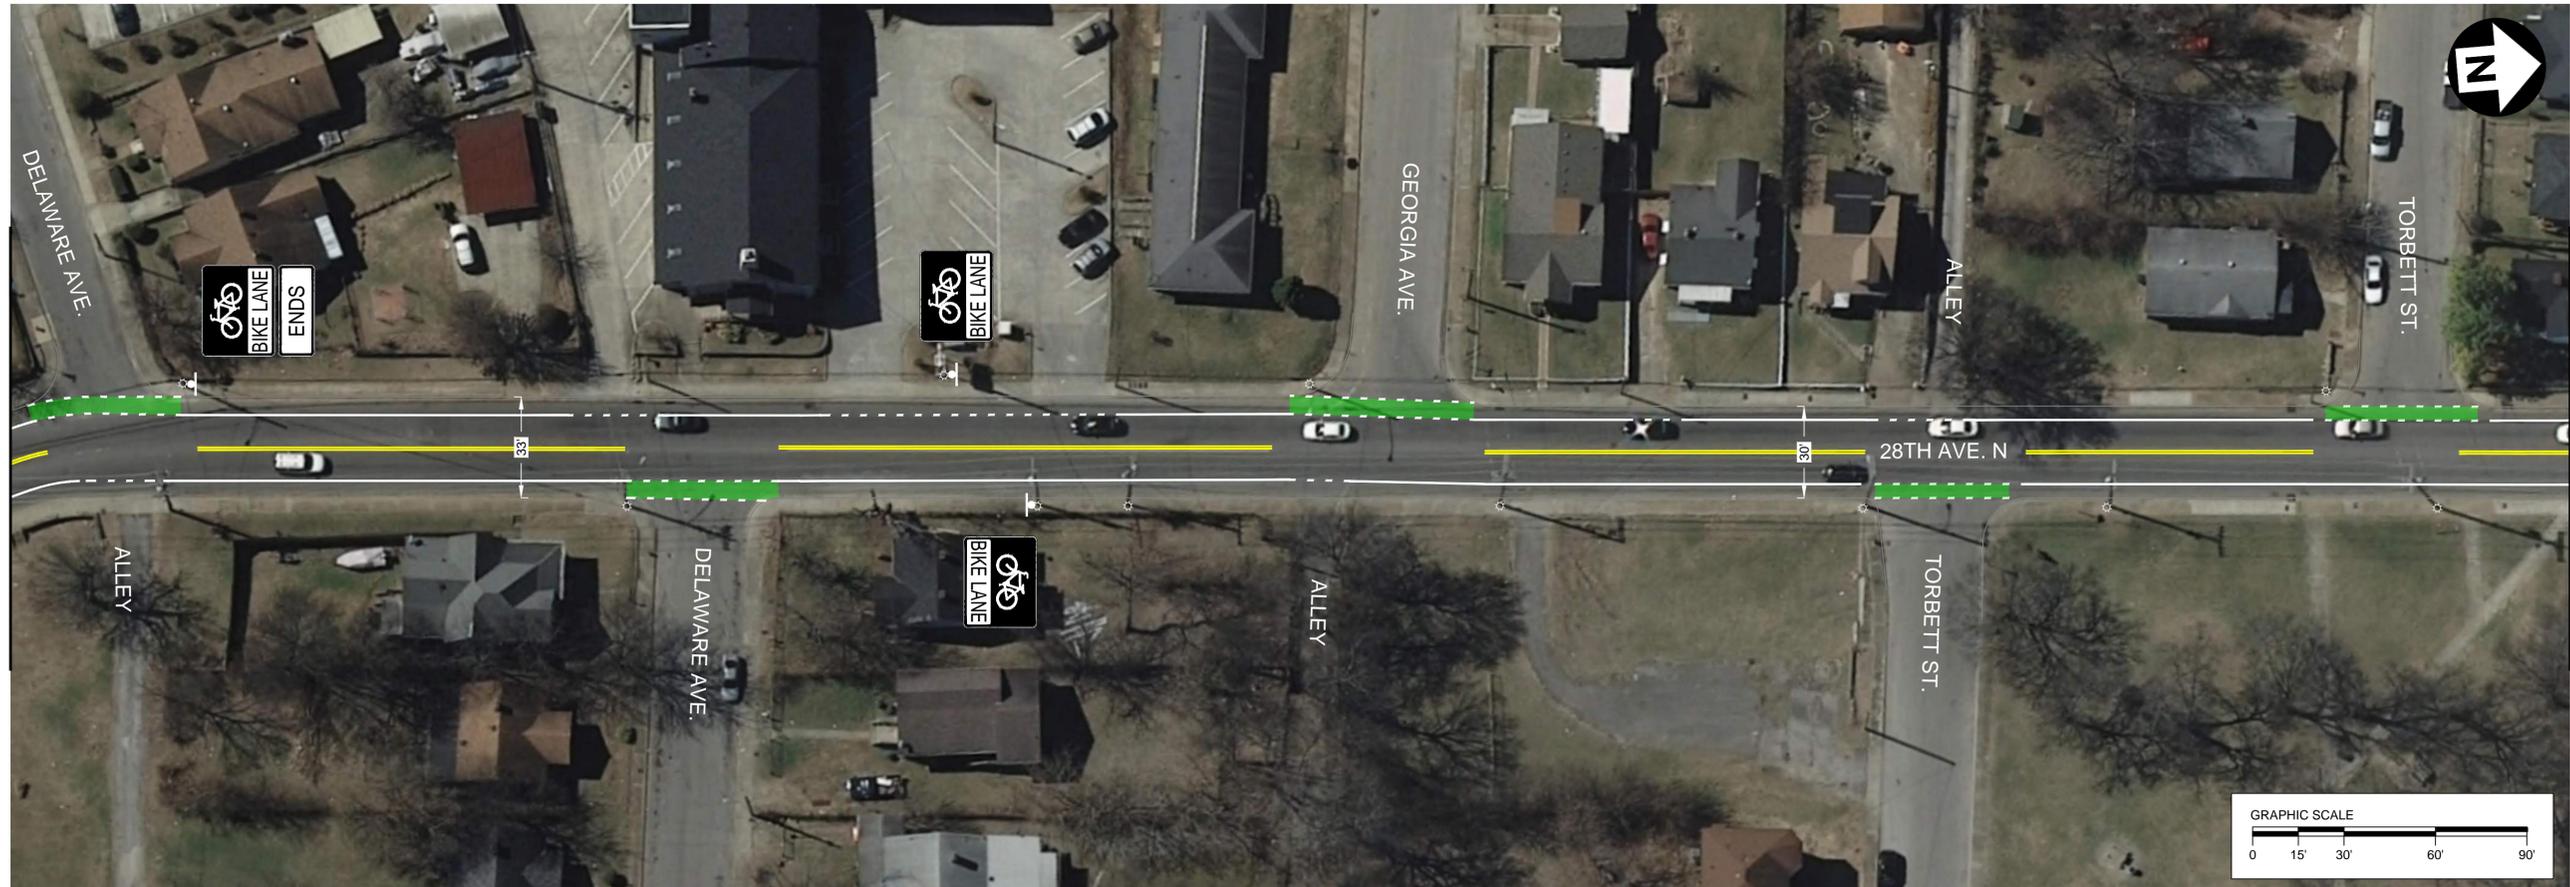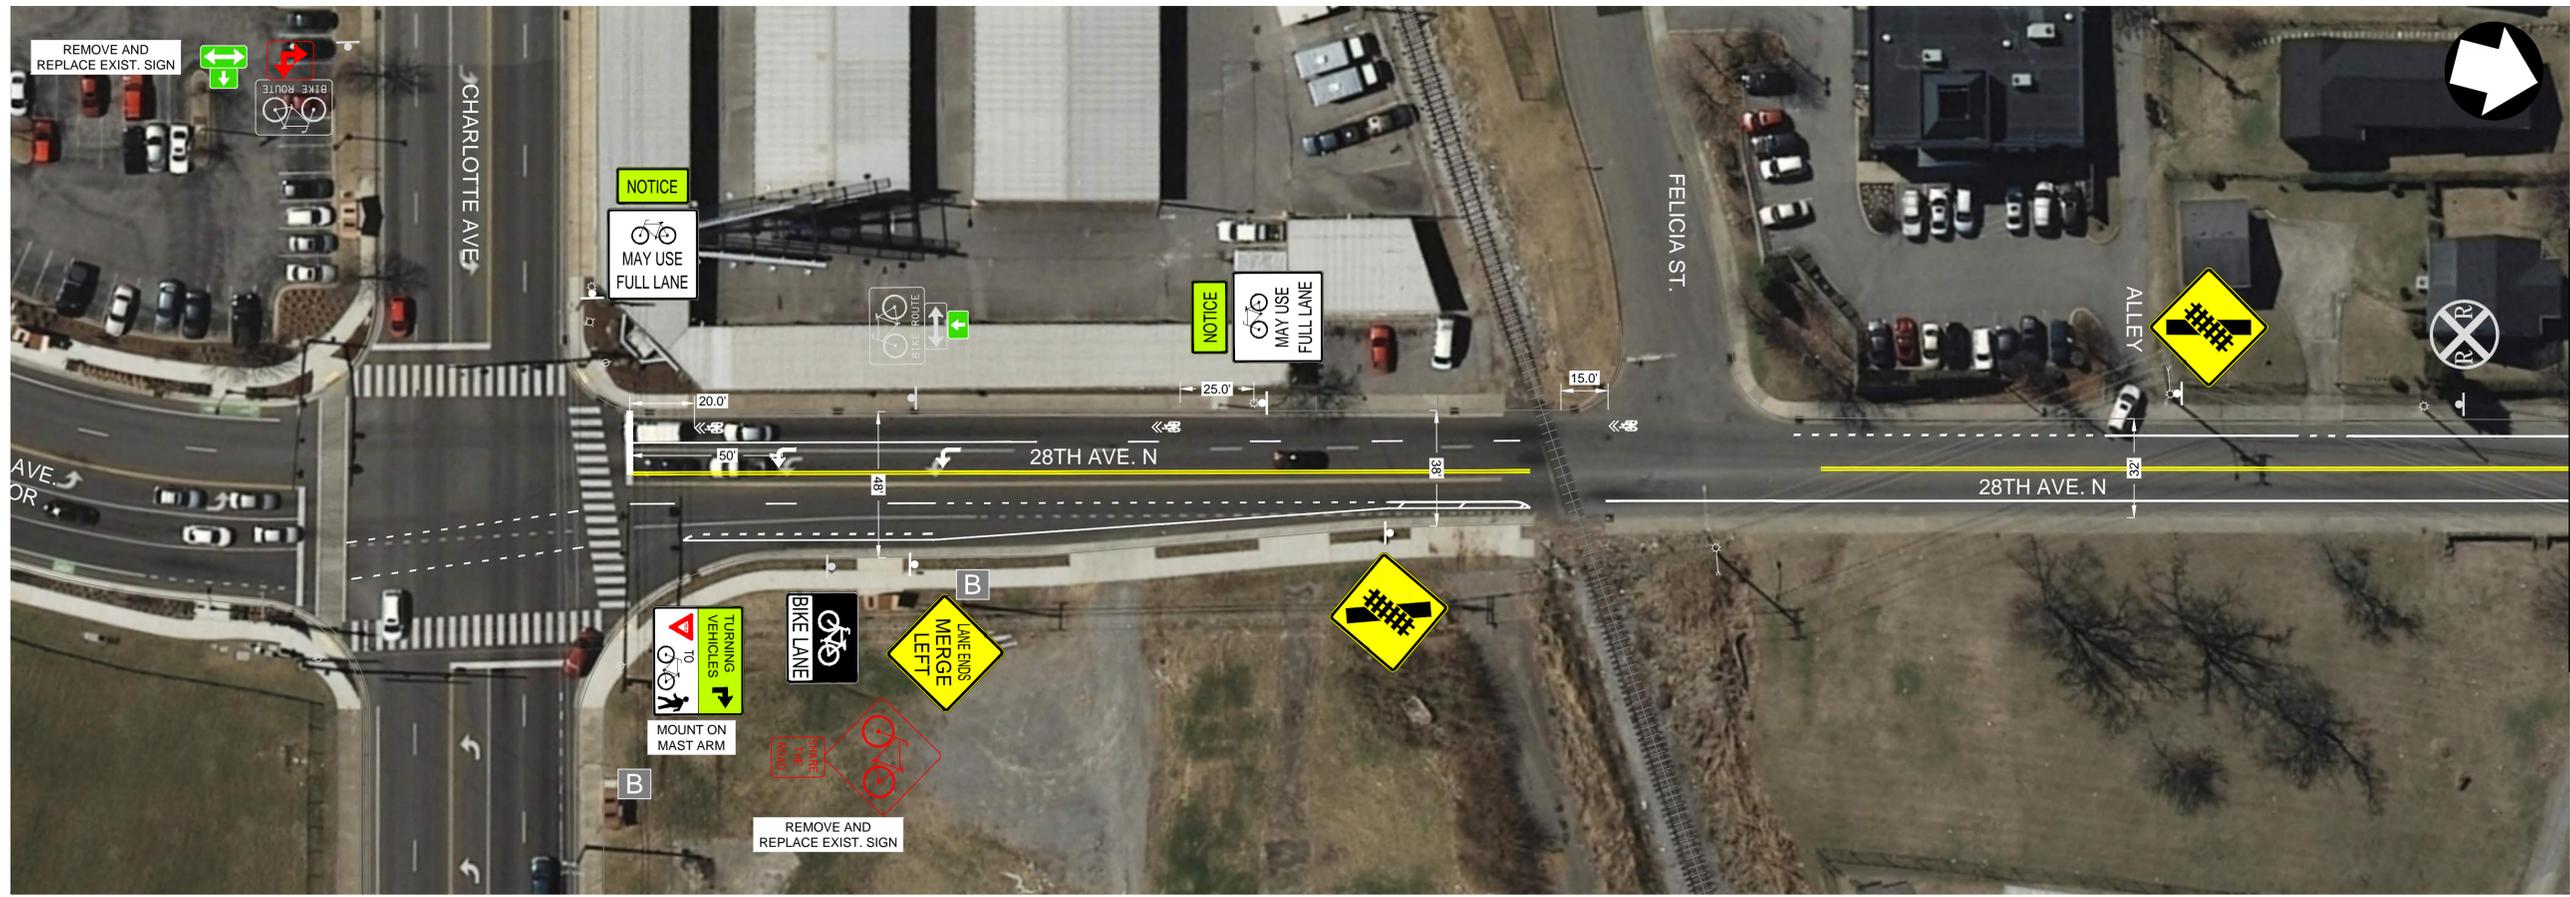

FILE NO.	89XXXXXX.XX
DATE:	XX/XX/XX
DESIGNED BY:	JEG
DRAWN BY:	XXX
CHECKED BY:	JMC

REVISION BLOCK	
DATE:	

SEE THIS SHEET



ALL CONSTRUCTION ACTIVITIES SHALL BE COMPLETED IN FULL COMPLIANCE WITH THE AMERICANS WITH DISABILITIES ACT (ADA) AND ARCHITECTURAL AND TRANSPORTATION BARRIERS COMPLIANCE BOARD, FEDERAL REGISTER 36 CFR PARTS 1190 AND 1191, ACCESSIBILITY GUIDELINES FOR BUILDINGS AND FACILITIES, ARCHITECTURAL BARRIERS ACT (ABA) ACCESSIBILITY GUIDELINES, PROPOSED RULE. PUBLISHED IN THE FEDERAL REGISTER ON JULY 23, 2004, AS HAS BEEN ADOPTED BY METRO.

SEE SHEET 4



METROPOLITAN GOVERNMENT
OF NASHVILLE & DAVIDSON COUNTY, TENNESSEE
PUBLIC WORKS DEPARTMENT
ENGINEERING DIVISION

PROPOSED ROADWAY / BIKE PLAN

Proposed Pavement Marking Plan


SCALE: 1"=30'

SHEET 3 OF X

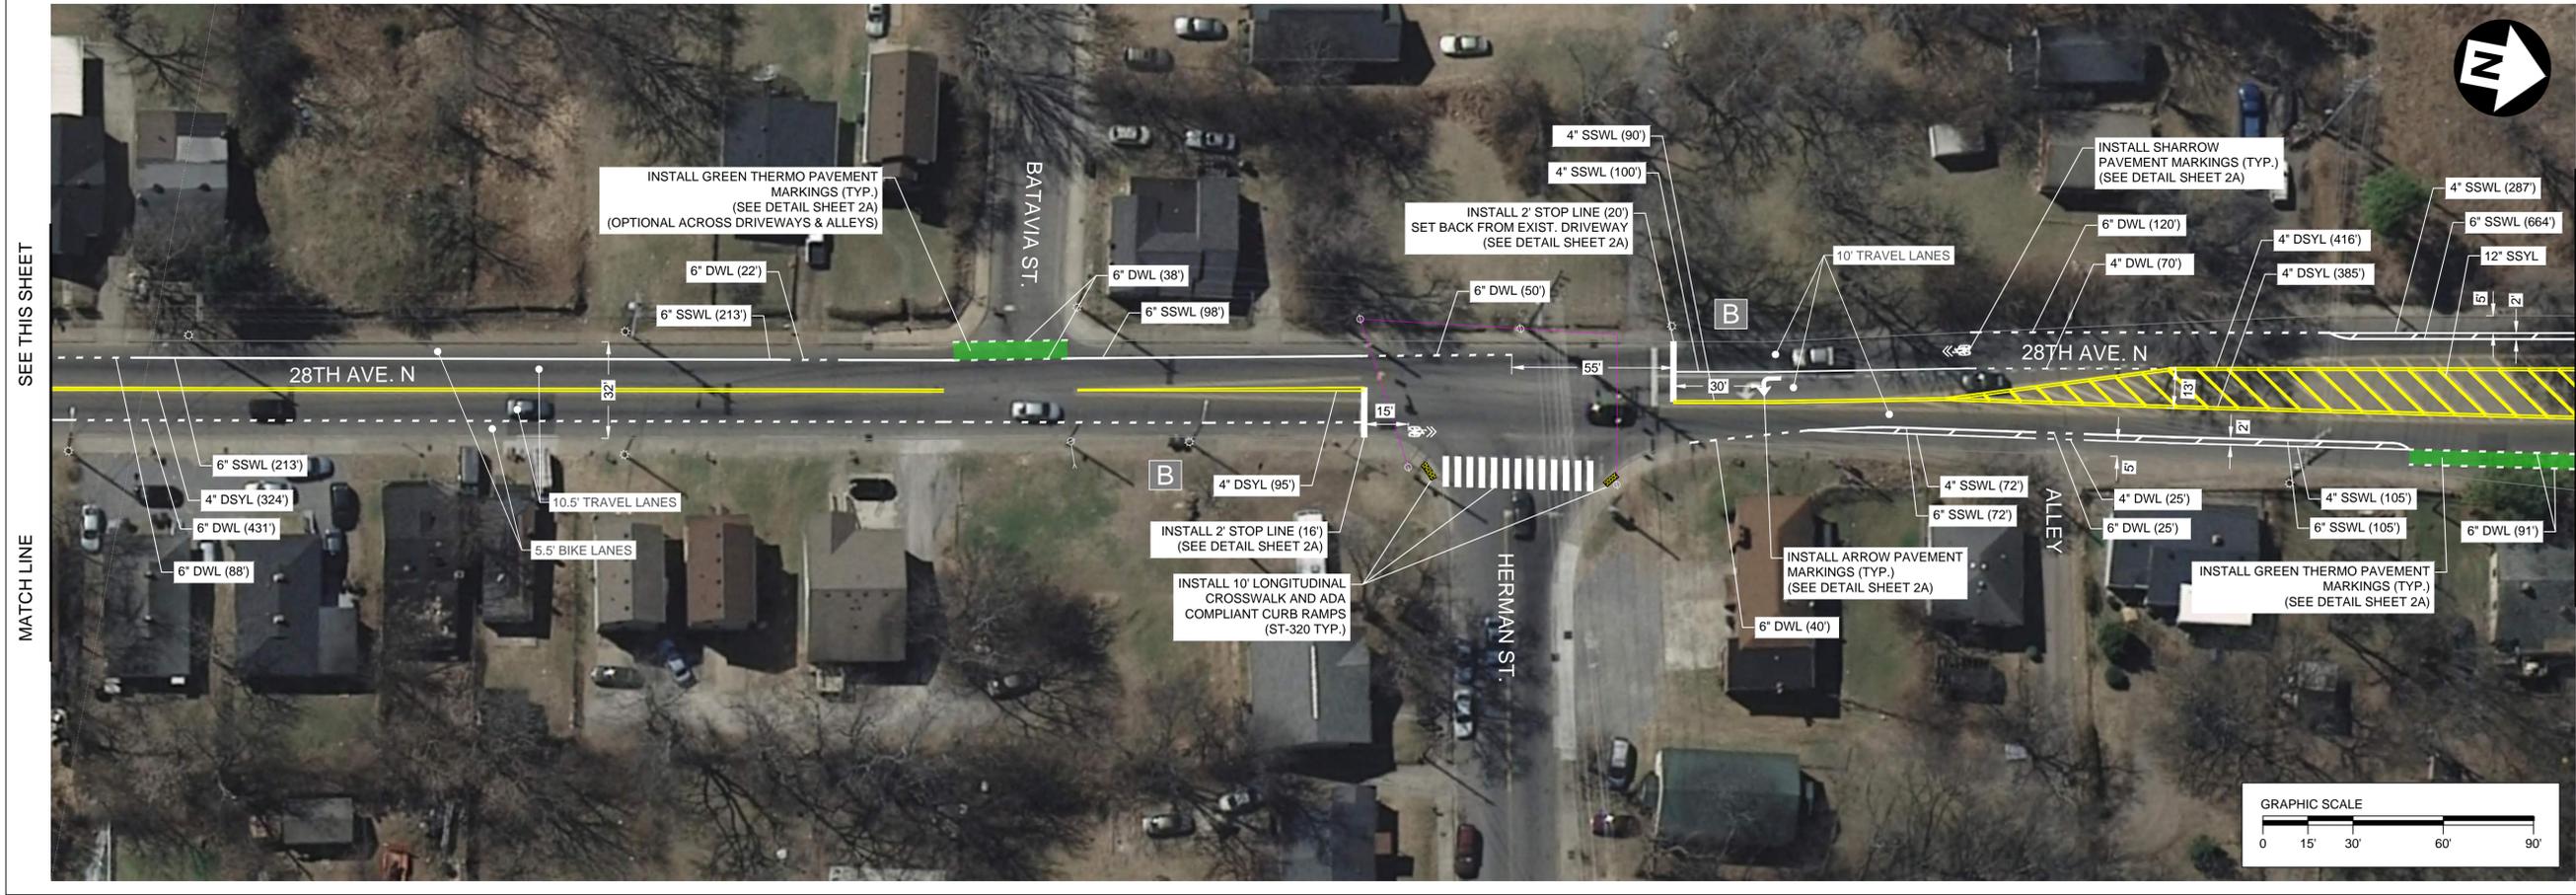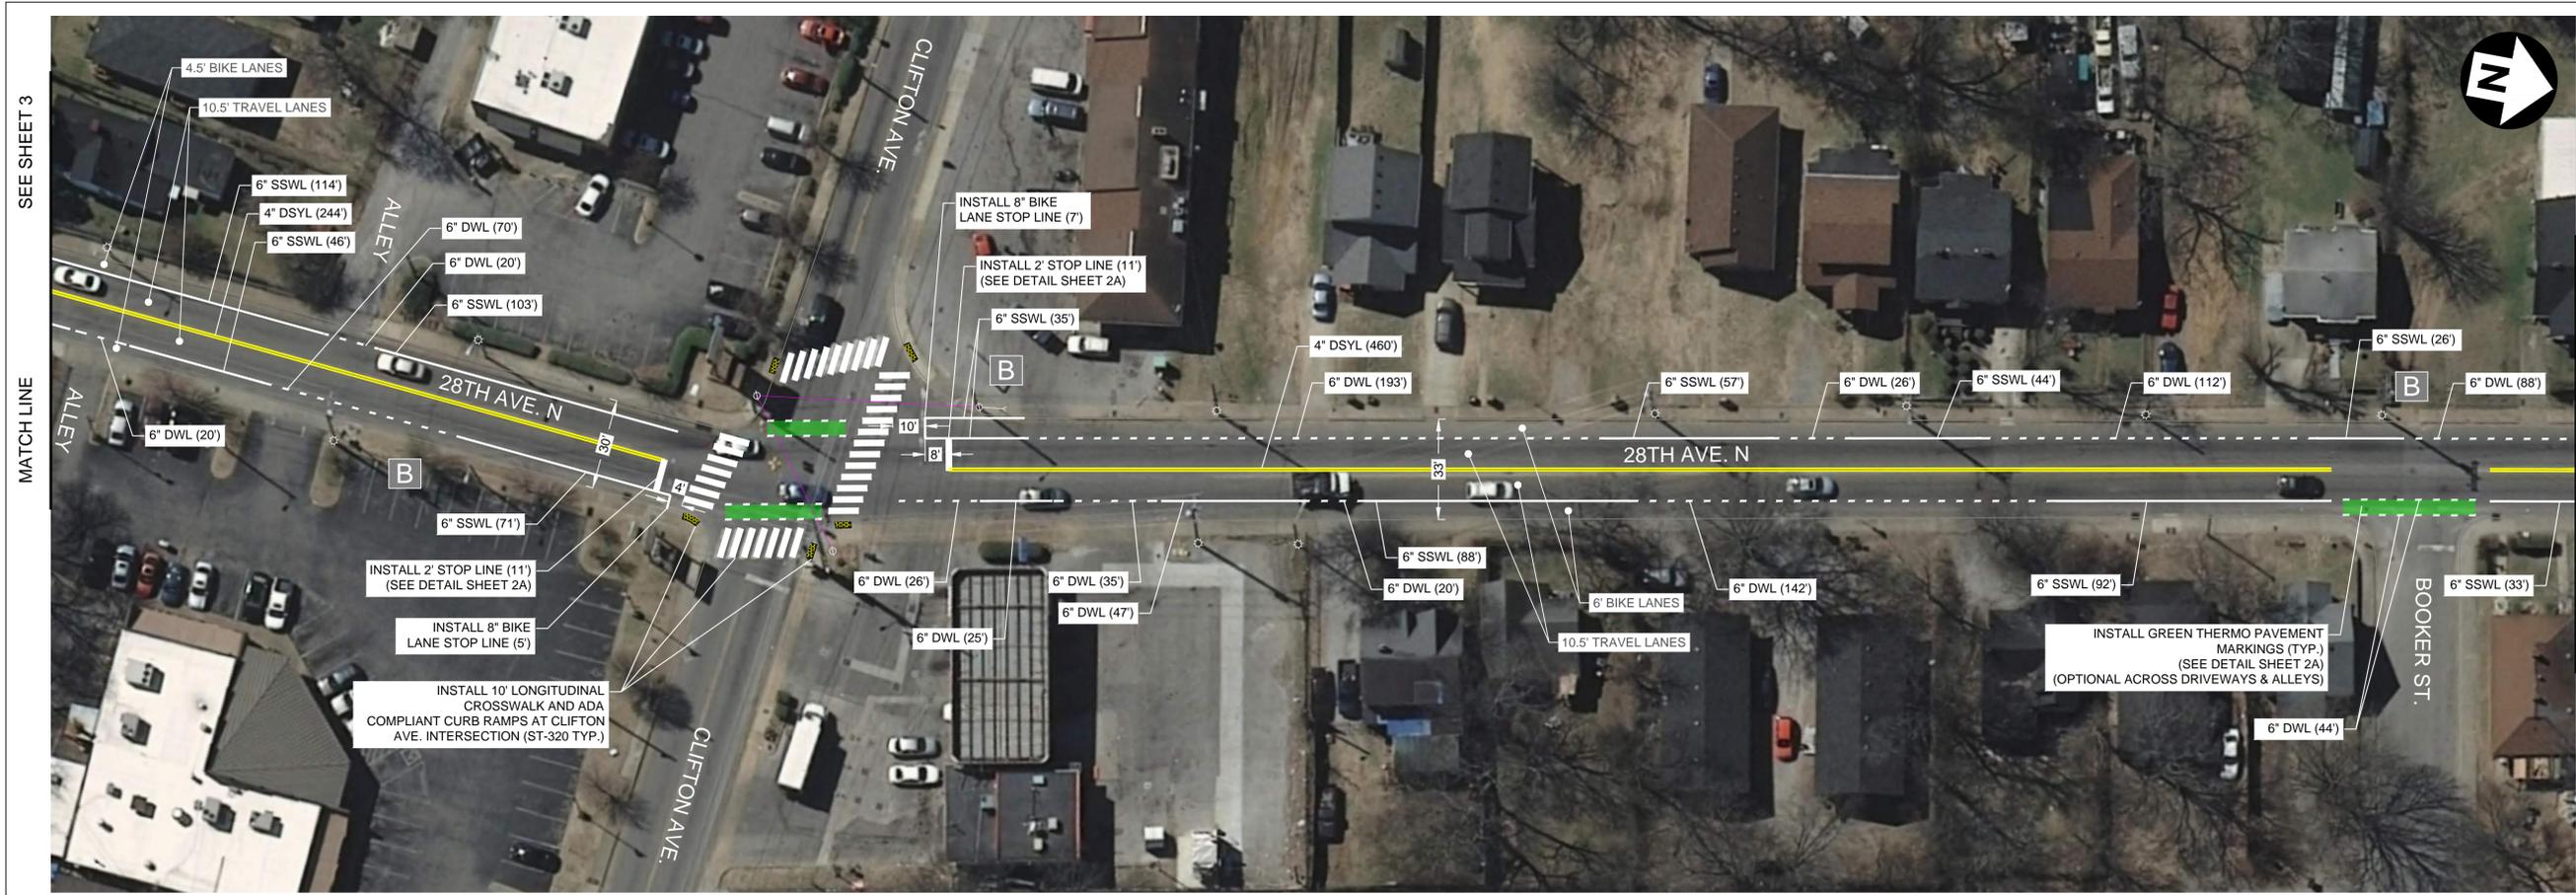

FILE NO.	89XXXXXX.XX
DATE:	XX/XX/XX
DESIGNED BY:	JEG
DRAWN BY:	XXX
CHECKED BY:	JMC

REVISION BLOCK	
DATE:	

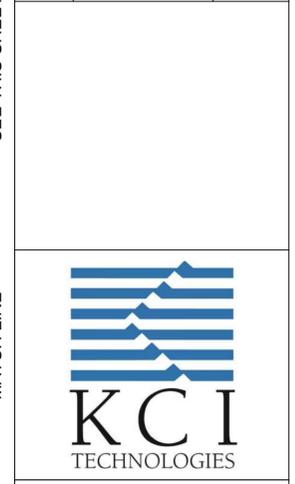


ALL CONSTRUCTION ACTIVITIES SHALL BE COMPLETED IN FULL COMPLIANCE WITH THE AMERICANS WITH DISABILITIES ACT (ADA) AND ARCHITECTURAL AND TRANSPORTATION BARRIERS COMPLIANCE BOARD, FEDERAL REGISTER 36 CFR PARTS 1190 AND 1191, ACCESSIBILITY GUIDELINES FOR BUILDINGS AND FACILITIES, ARCHITECTURAL BARRIERS ACT (ABA) ACCESSIBILITY GUIDELINES, PROPOSED RULE. PUBLISHED IN THE FEDERAL REGISTER ON JULY 23, 2004, AS HAS BEEN ADOPTED BY METRO.


METROPOLITAN GOVERNMENT
OF NASHVILLE & DAVIDSON COUNTY, TENNESSEE
PUBLIC WORKS DEPARTMENT
ENGINEERING DIVISION

PROPOSED ROADWAY / BIKE PLAN

Proposed Pavement Marking Plan


SCALE:	1"=30'
SHEET 4 OF X	

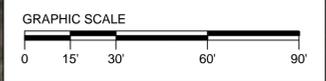

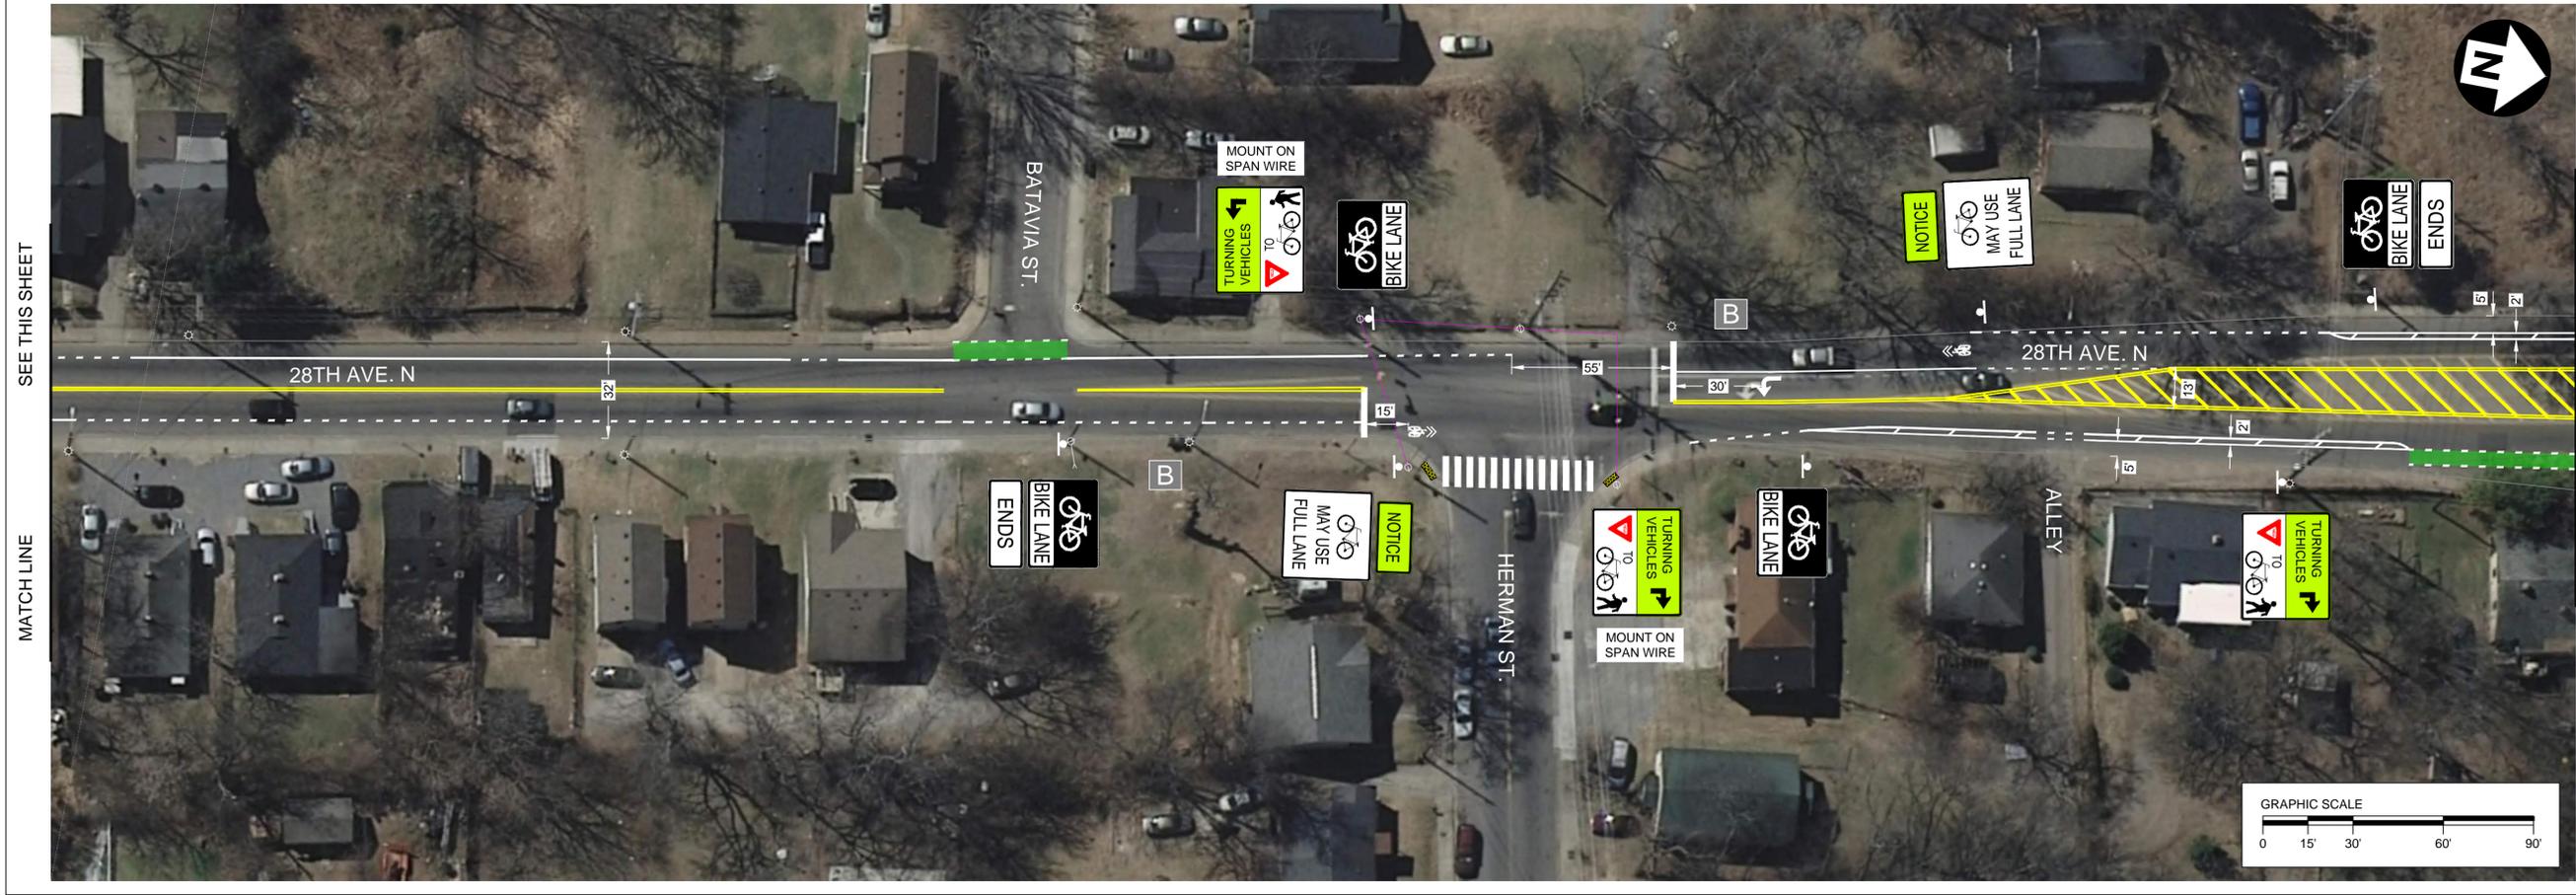

FILE NO.	89XXXXXX.XX
DATE:	XX/XX/XX
DESIGNED BY:	JEG
DRAWN BY:	XXX
CHECKED BY:	JMC

REVISION BLOCK	
DATE:	

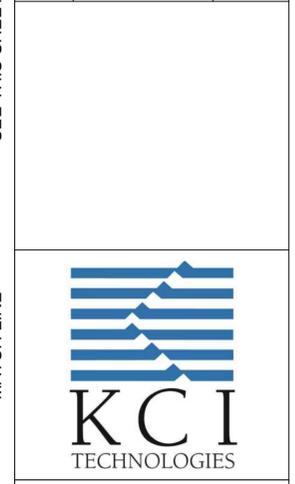

ALL CONSTRUCTION ACTIVITIES SHALL BE COMPLETED IN FULL COMPLIANCE WITH THE AMERICANS WITH DISABILITIES ACT (ADA) AND ARCHITECTURAL AND TRANSPORTATION BARRIERS COMPLIANCE BOARD, FEDERAL REGISTER 36 CFR PARTS 1190 AND 1191, ACCESSIBILITY GUIDELINES FOR BUILDINGS AND FACILITIES, ARCHITECTURAL BARRIERS ACT (ABA) ACCESSIBILITY GUIDELINES, PROPOSED RULE. PUBLISHED IN THE FEDERAL REGISTER ON JULY 23, 2004, AS HAS BEEN ADOPTED BY METRO.


METROPOLITAN GOVERNMENT
OF NASHVILLE & DAVIDSON COUNTY, TENNESSEE
PUBLIC WORKS DEPARTMENT
ENGINEERING DIVISION

PROPOSED ROADWAY / BIKE PLAN

Proposed Pavement Marking Plan

SCALE: 1"=30'

SHEET 4 OF X

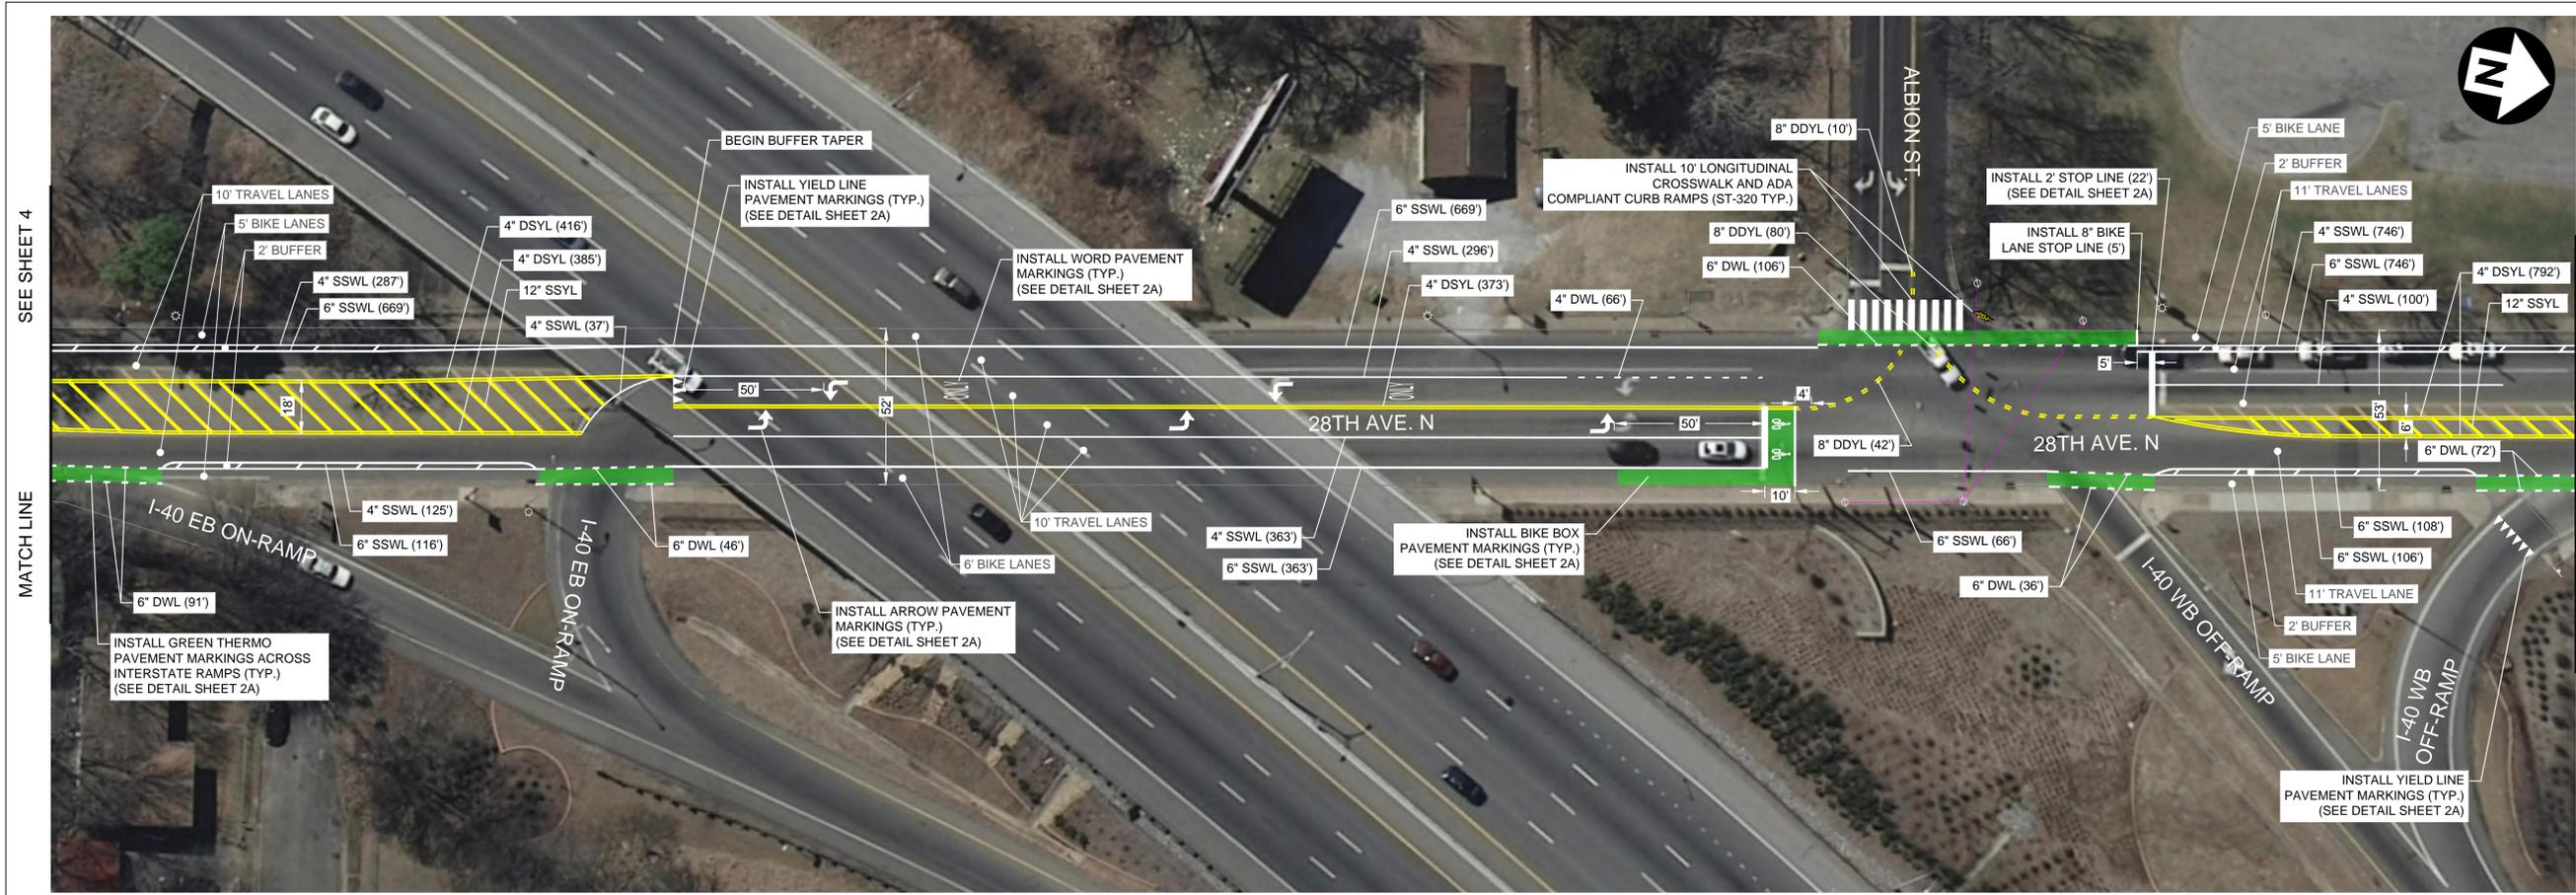

SEE SHEET 4

MATCH LINE

SEE THIS SHEET

MATCH LINE

FILE NO.	89XXXXXX.XX
DATE:	XX/XX/XX
DESIGNED BY:	JEG
DRAWN BY:	XXX
CHECKED BY:	JMC

REVISION BLOCK	
DATE:	



ALL CONSTRUCTION ACTIVITIES SHALL BE COMPLETED IN FULL COMPLIANCE WITH THE AMERICANS WITH DISABILITIES ACT (ADA) AND ARCHITECTURAL AND TRANSPORTATION BARRIERS COMPLIANCE BOARD, FEDERAL REGISTER 36 CFR PARTS 1190 AND 1191, ACCESSIBILITY GUIDELINES FOR BUILDINGS AND FACILITIES, ARCHITECTURAL BARRIERS ACT (ABA) ACCESSIBILITY GUIDELINES, PROPOSED RULE. PUBLISHED IN THE FEDERAL REGISTER ON JULY 23, 2004, AS HAS BEEN ADOPTED BY METRO.


METROPOLITAN GOVERNMENT
OF NASHVILLE & DAVIDSON COUNTY, TENNESSEE
PUBLIC WORKS DEPARTMENT
ENGINEERING DIVISION

PROPOSED ROADWAY / BIKE PLAN

Proposed Pavement Marking Plan

SCALE: 1"=30'

SHEET 5 OF X

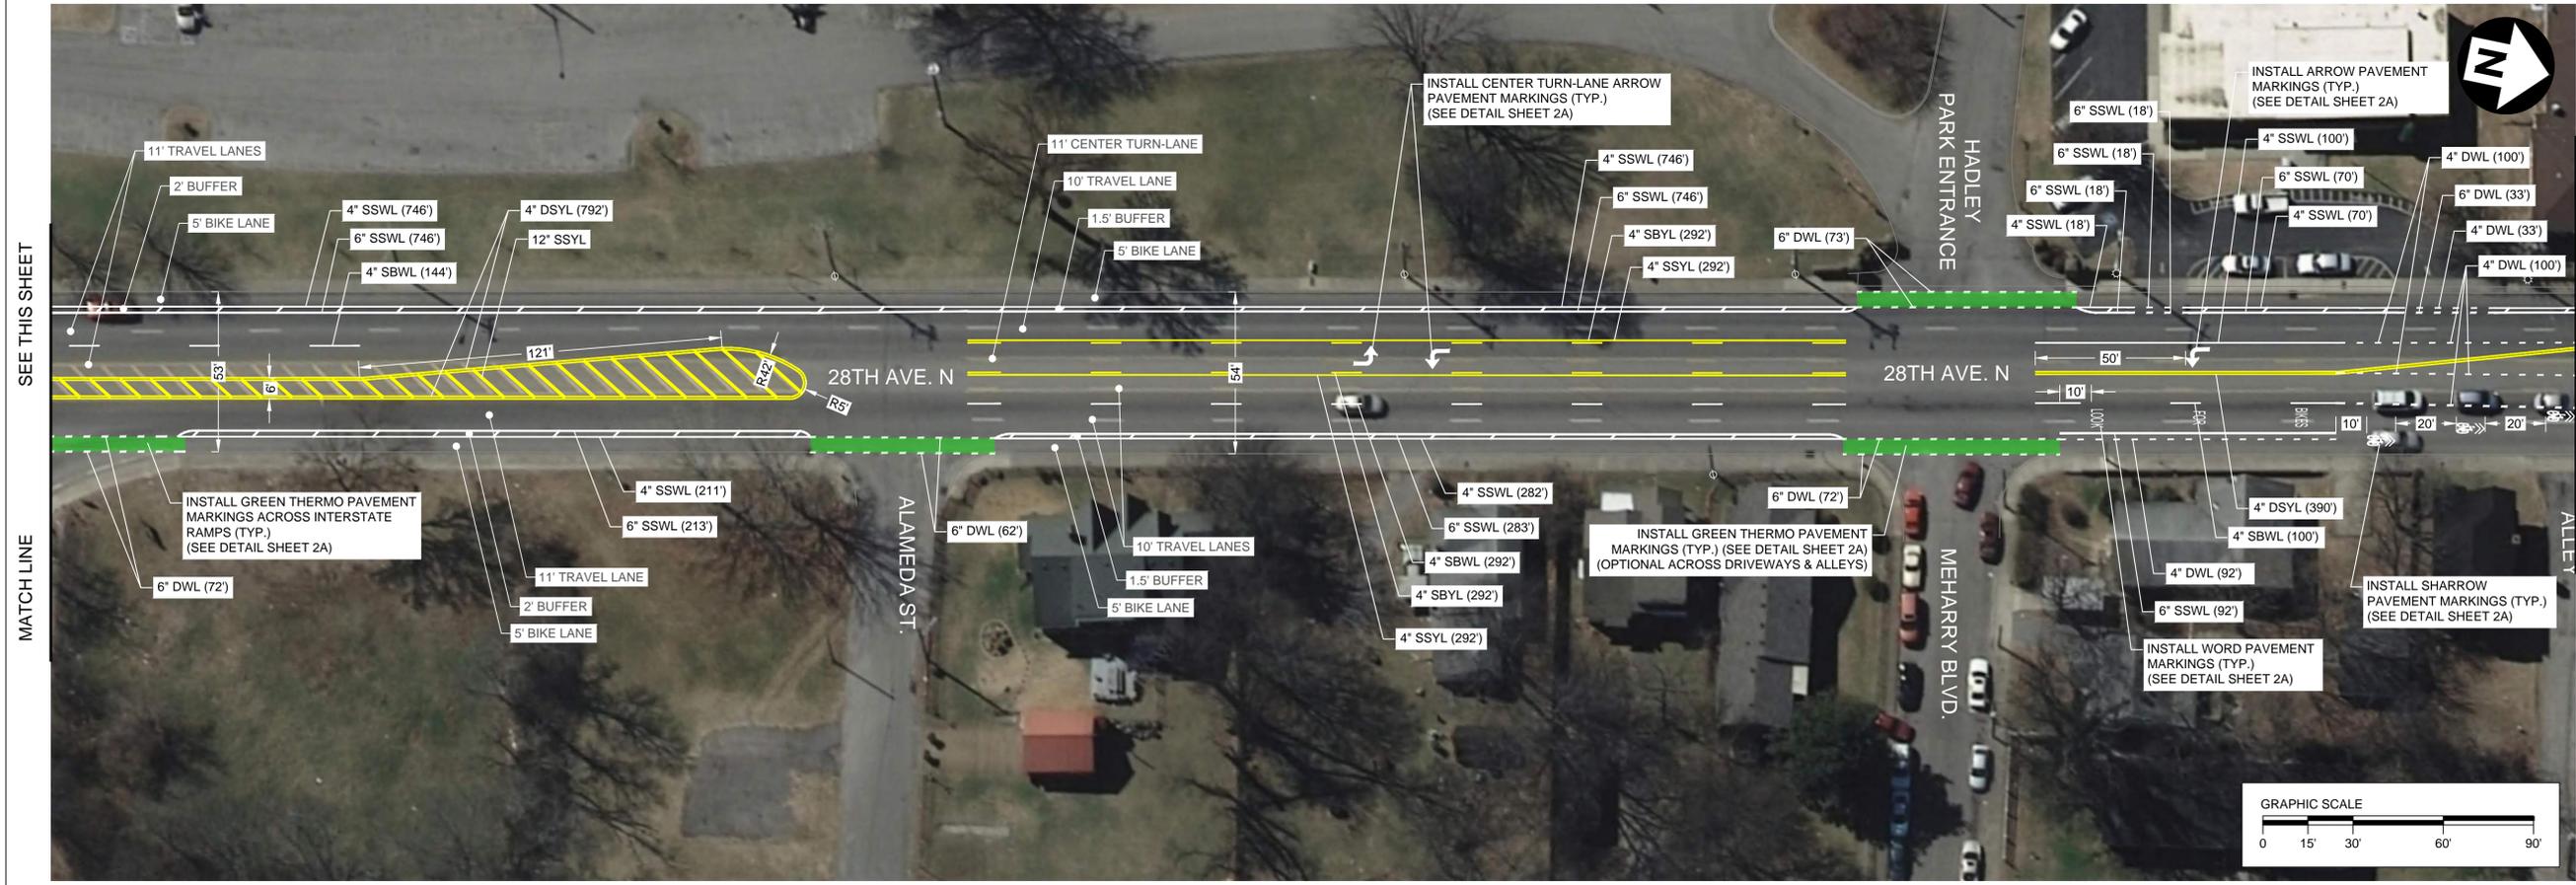



SEE THIS SHEET

MATCH LINE

SEE SHEET 6

MATCH LINE

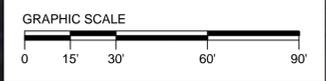

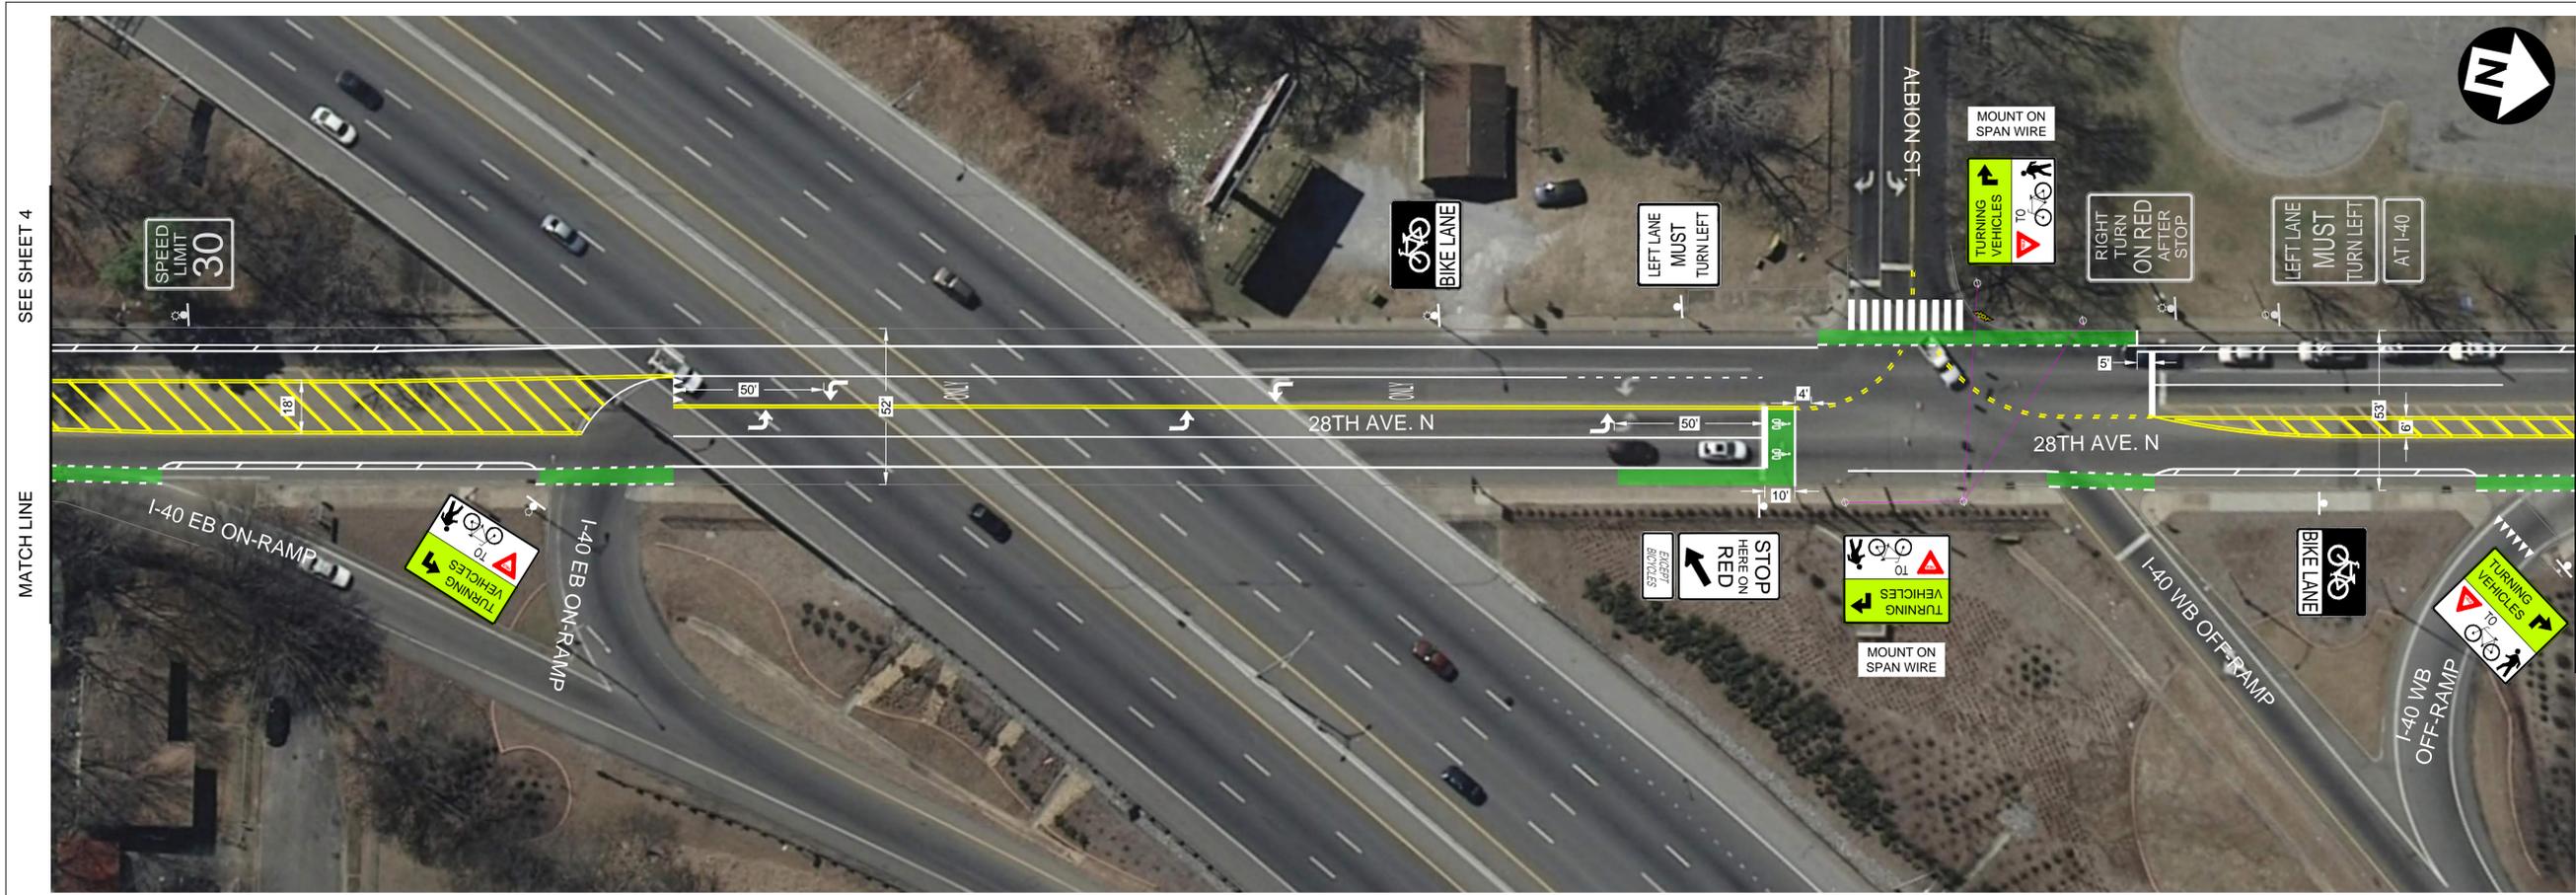

SEE SHEET 4

MATCH LINE

SEE THIS SHEET

MATCH LINE

FILE NO.	89XXXXXX.XX
DATE:	XX/XX/XX
DESIGNED BY:	JEG
DRAWN BY:	XXX
CHECKED BY:	JMC

REVISION BLOCK	
DATE:	



ALL CONSTRUCTION ACTIVITIES SHALL BE COMPLETED IN FULL COMPLIANCE WITH THE AMERICANS WITH DISABILITIES ACT (ADA) AND ARCHITECTURAL AND TRANSPORTATION BARRIERS COMPLIANCE BOARD, FEDERAL REGISTER 36 CFR PARTS 1190 AND 1191, ACCESSIBILITY GUIDELINES FOR BUILDINGS AND FACILITIES, ARCHITECTURAL BARRIERS ACT (ABA) ACCESSIBILITY GUIDELINES, PROPOSED RULE. PUBLISHED IN THE FEDERAL REGISTER ON JULY 23, 2004, AS HAS BEEN ADOPTED BY METRO.

SEE SHEET 6

MATCH LINE


METROPOLITAN GOVERNMENT
OF NASHVILLE & DAVIDSON COUNTY, TENNESSEE
PUBLIC WORKS DEPARTMENT
ENGINEERING DIVISION

PROPOSED ROADWAY / BIKE PLAN

Proposed Pavement Marking Plan

SCALE: 1"=30'


SHEET 5 OF X

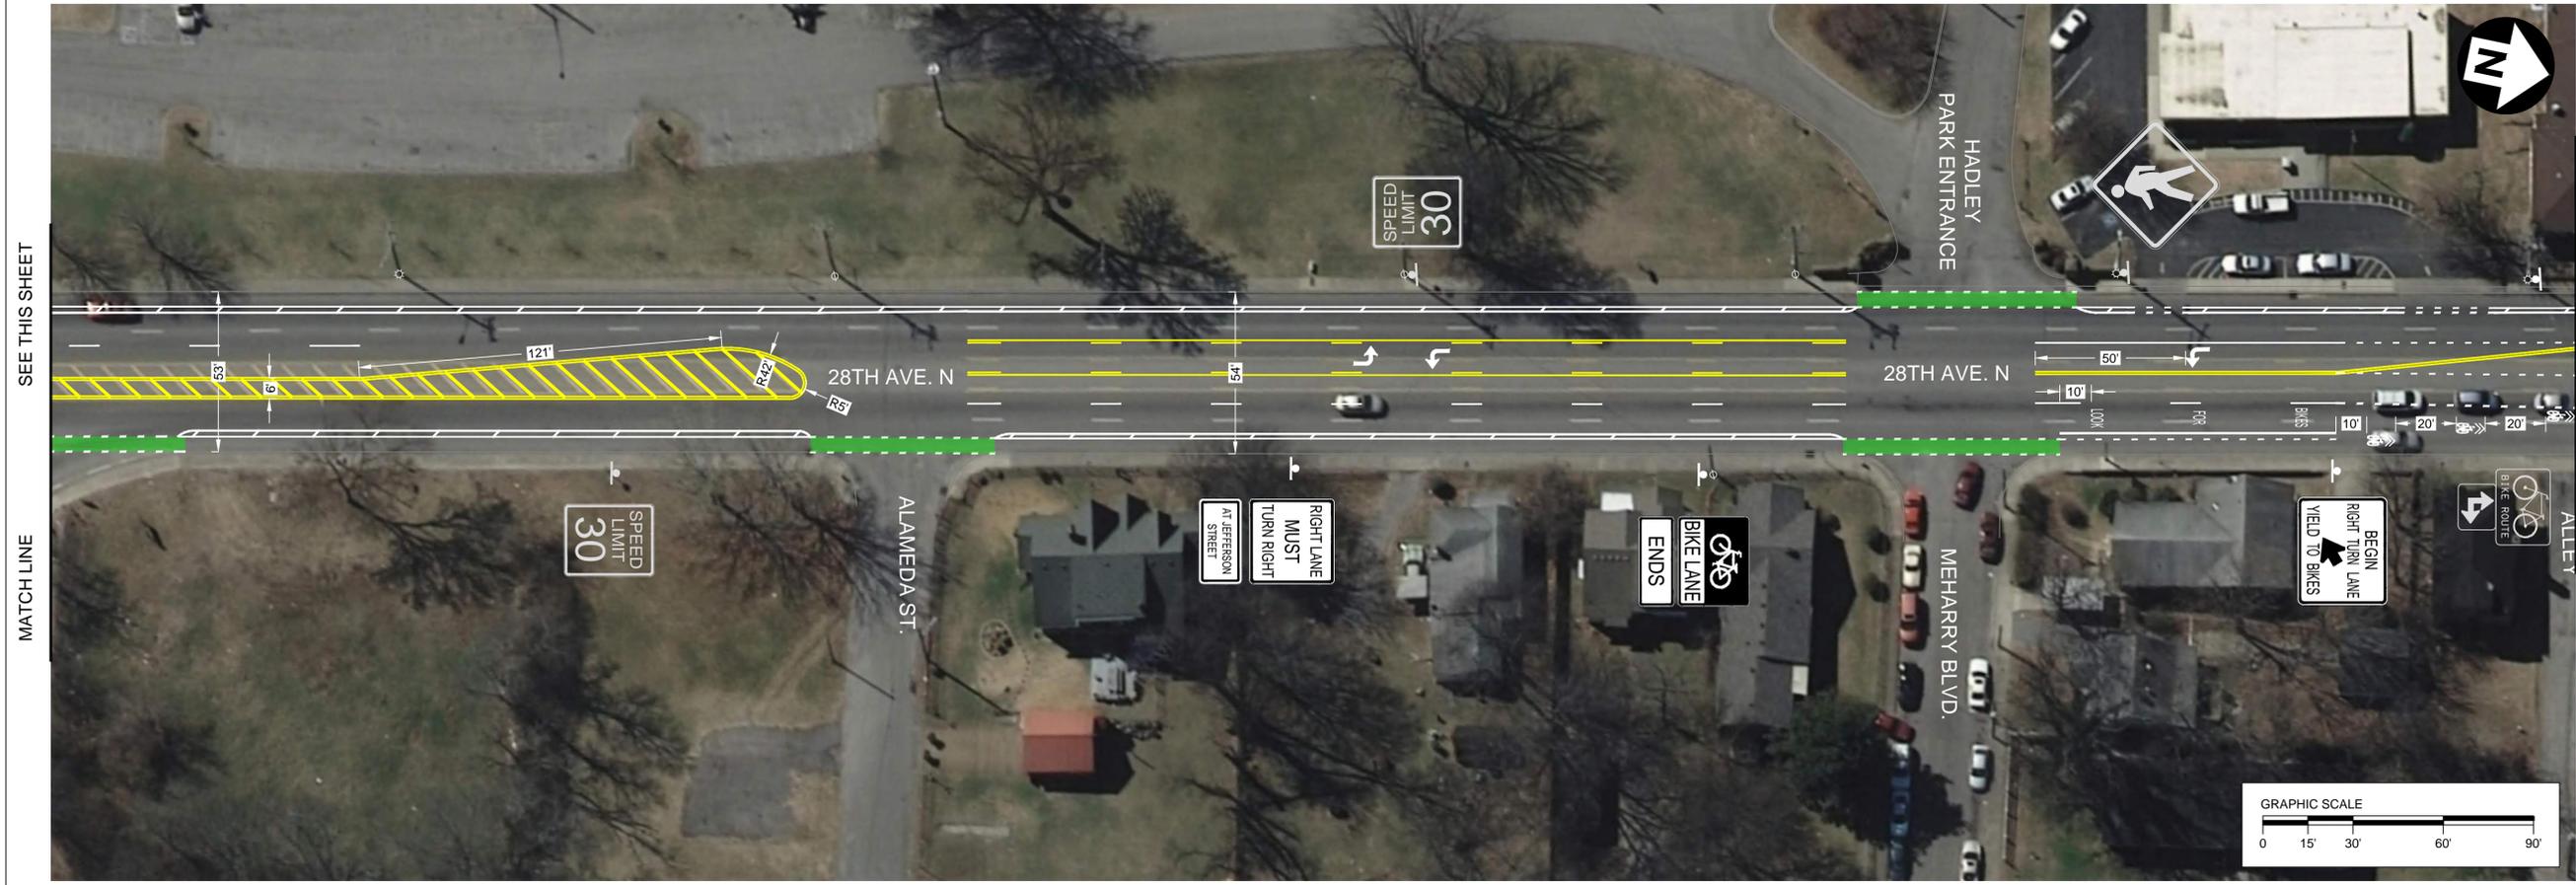


SEE THIS SHEET

MATCH LINE


MATCH LINE

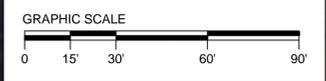

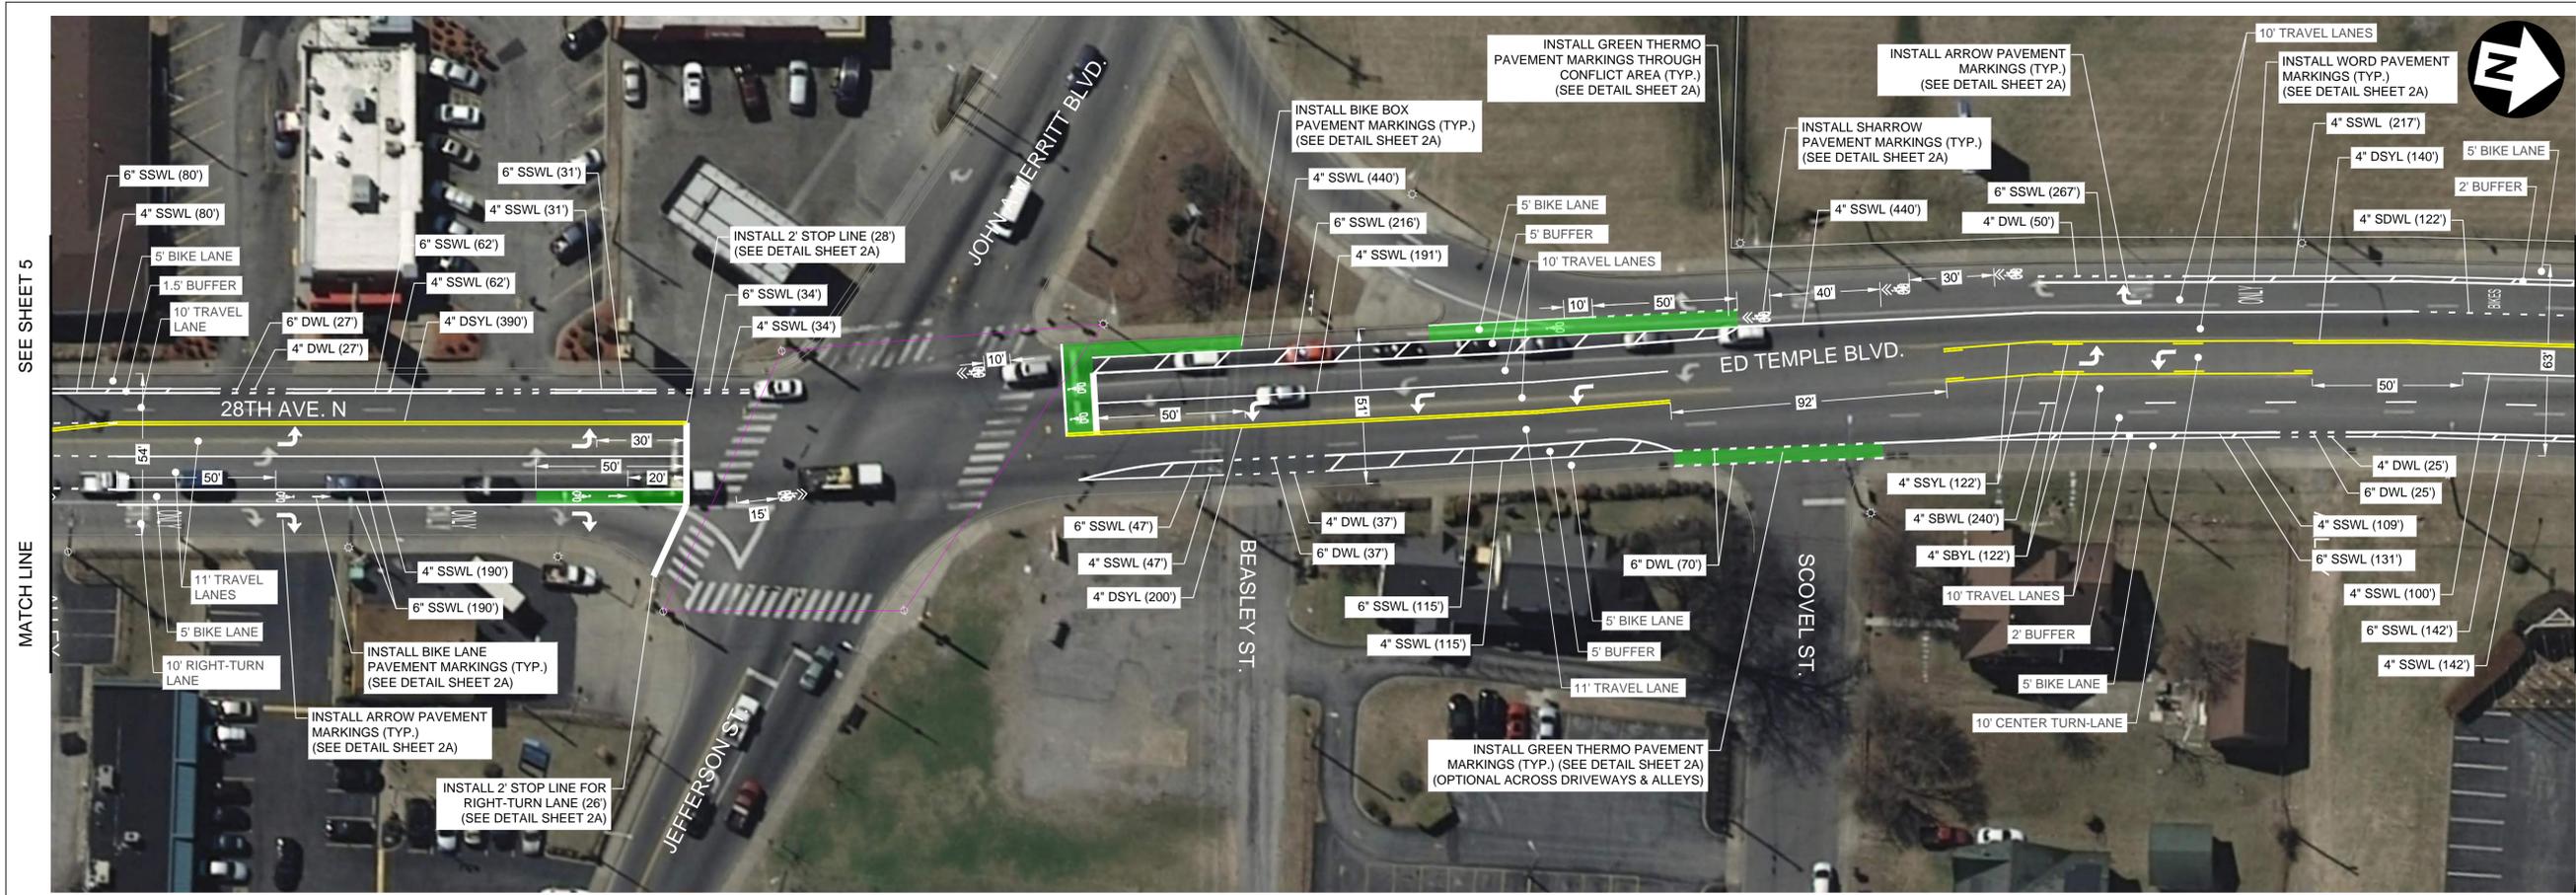


FILE NO.	89XXXXXX.XX
DATE:	XX/XX/XX
DESIGNED BY:	JEG
DRAWN BY:	XXX
CHECKED BY:	JMC

REVISION BLOCK	
DATE:	

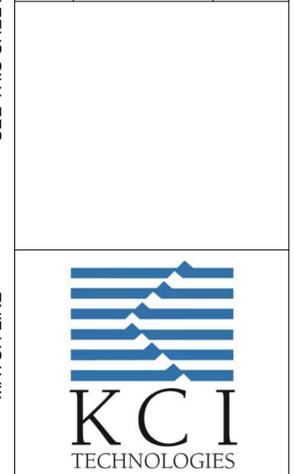

ALL CONSTRUCTION ACTIVITIES SHALL BE COMPLETED IN FULL COMPLIANCE WITH THE AMERICANS WITH DISABILITIES ACT (ADA) AND ARCHITECTURAL AND TRANSPORTATION BARRIERS COMPLIANCE BOARD, FEDERAL REGISTER 36 CFR PARTS 1190 AND 1191, ACCESSIBILITY GUIDELINES FOR BUILDINGS AND FACILITIES, ARCHITECTURAL BARRIERS ACT (ABA) ACCESSIBILITY GUIDELINES, PROPOSED RULE. PUBLISHED IN THE FEDERAL REGISTER ON JULY 23, 2004, AS HAS BEEN ADOPTED BY METRO.

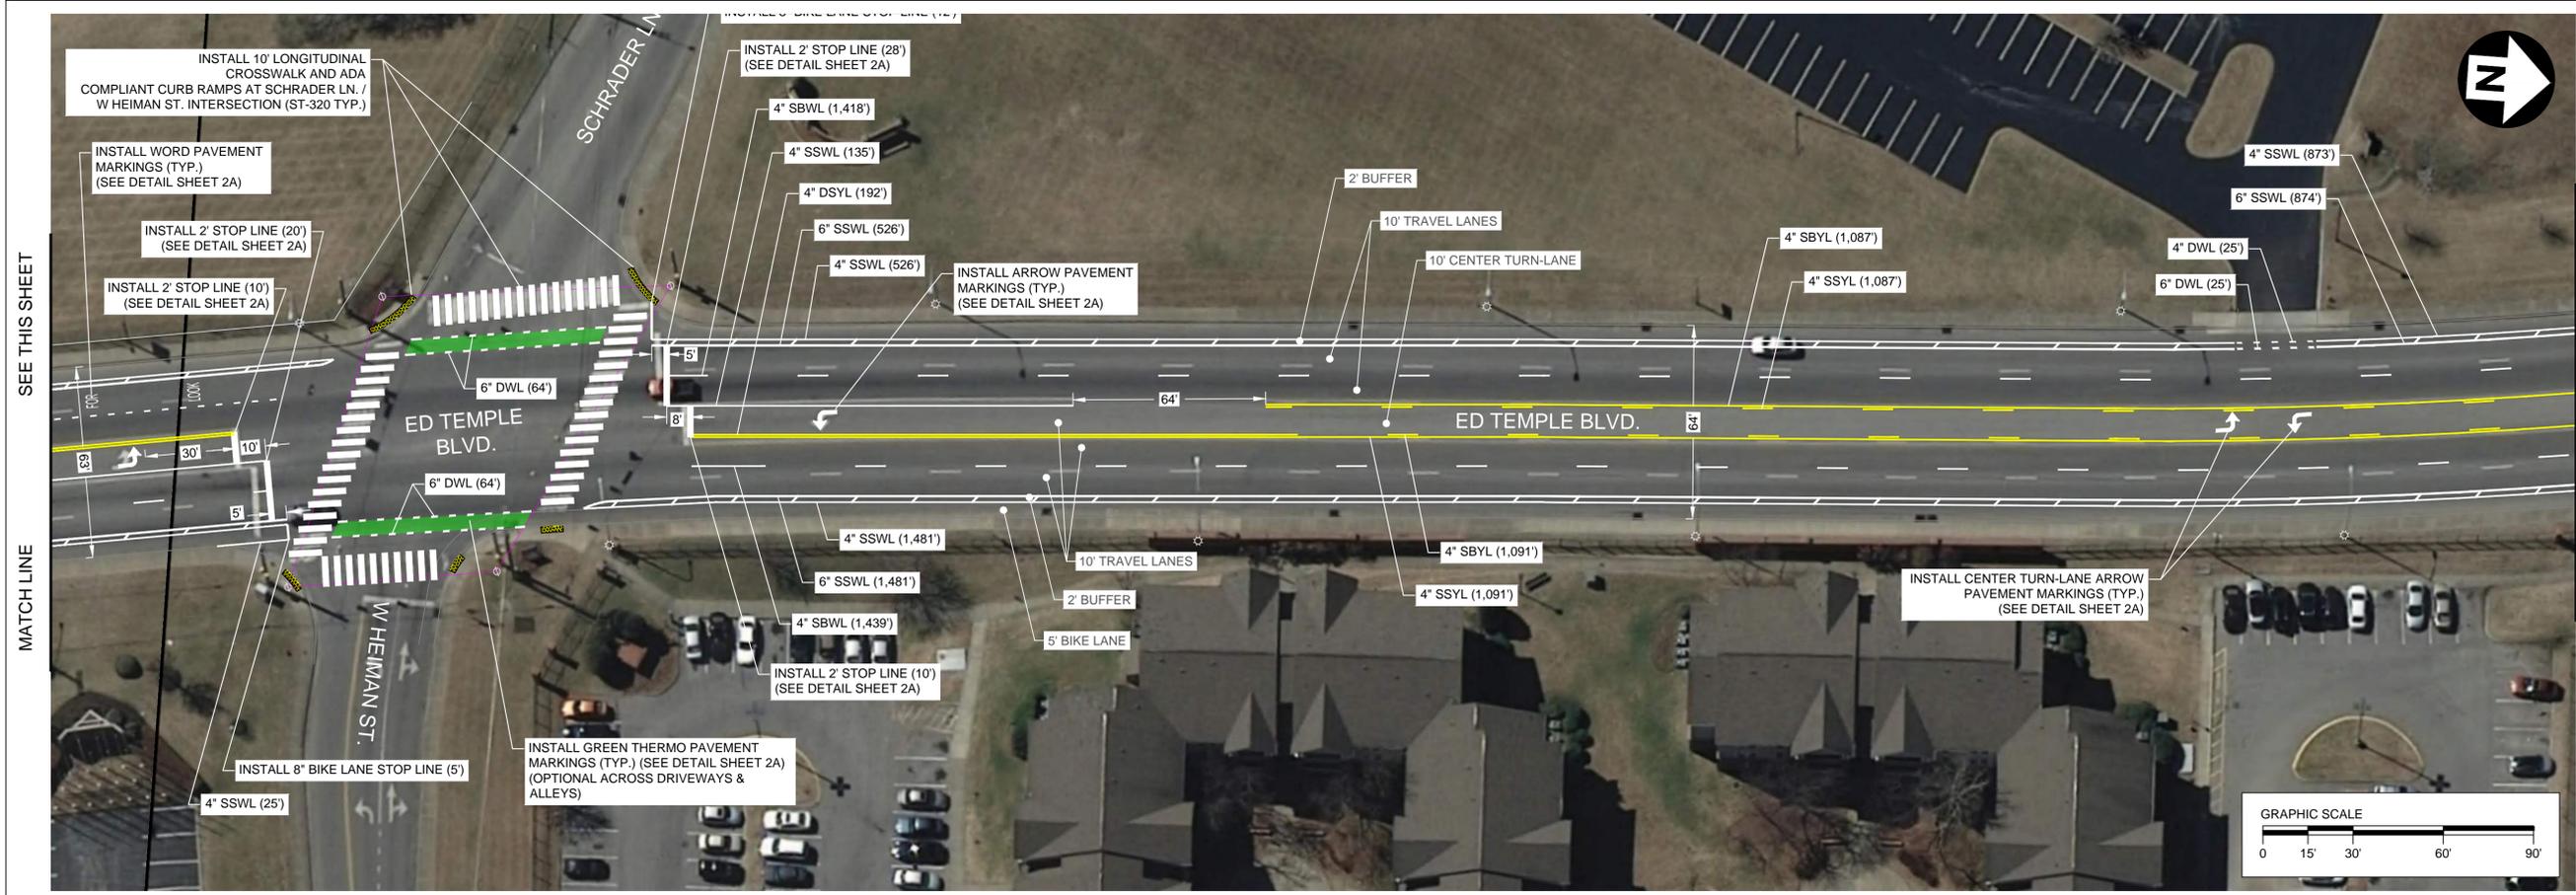

ALL CONSTRUCTION ACTIVITIES SHALL BE COMPLETED IN FULL COMPLIANCE WITH THE AMERICANS WITH DISABILITIES ACT (ADA) AND ARCHITECTURAL AND TRANSPORTATION BARRIERS COMPLIANCE BOARD, FEDERAL REGISTER 36 CFR PARTS 1190 AND 1191, ACCESSIBILITY GUIDELINES FOR BUILDINGS AND FACILITIES, ARCHITECTURAL BARRIERS ACT (ABA) ACCESSIBILITY GUIDELINES, PROPOSED RULE. PUBLISHED IN THE FEDERAL REGISTER ON JULY 23, 2004, AS HAS BEEN ADOPTED BY METRO.


METROPOLITAN GOVERNMENT
OF NASHVILLE & DAVIDSON COUNTY, TENNESSEE
PUBLIC WORKS DEPARTMENT
ENGINEERING DIVISION

PROPOSED ROADWAY / BIKE PLAN

Proposed Pavement Marking Plan

SCALE: 1"=30'

SHEET 6 OF X

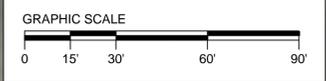



SEE SHEET 5

MATCH LINE

SEE THIS SHEET

MATCH LINE

FILE NO.	89XXXXXX.XX
DATE:	XX/XX/XX
DESIGNED BY:	JEG
DRAWN BY:	XXX
CHECKED BY:	JMC

REVISION BLOCK	
DATE:	



ALL CONSTRUCTION ACTIVITIES SHALL BE COMPLETED IN FULL COMPLIANCE WITH THE AMERICANS WITH DISABILITIES ACT (ADA) AND ARCHITECTURAL AND TRANSPORTATION BARRIERS COMPLIANCE BOARD, FEDERAL REGISTER 36 CFR PARTS 1190 AND 1191, ACCESSIBILITY GUIDELINES FOR BUILDINGS AND FACILITIES, ARCHITECTURAL BARRIERS ACT (ABA) ACCESSIBILITY GUIDELINES, PROPOSED RULE. PUBLISHED IN THE FEDERAL REGISTER ON JULY 23, 2004, AS HAS BEEN ADOPTED BY METRO.

SEE SHEET 7

MATCH LINE


METROPOLITAN GOVERNMENT
OF NASHVILLE & DAVIDSON COUNTY, TENNESSEE
PUBLIC WORKS DEPARTMENT
ENGINEERING DIVISION

PROPOSED ROADWAY / BIKE PLAN

Proposed Pavement Marking Plan

SCALE: 1"=30'

SHEET 6 OF X

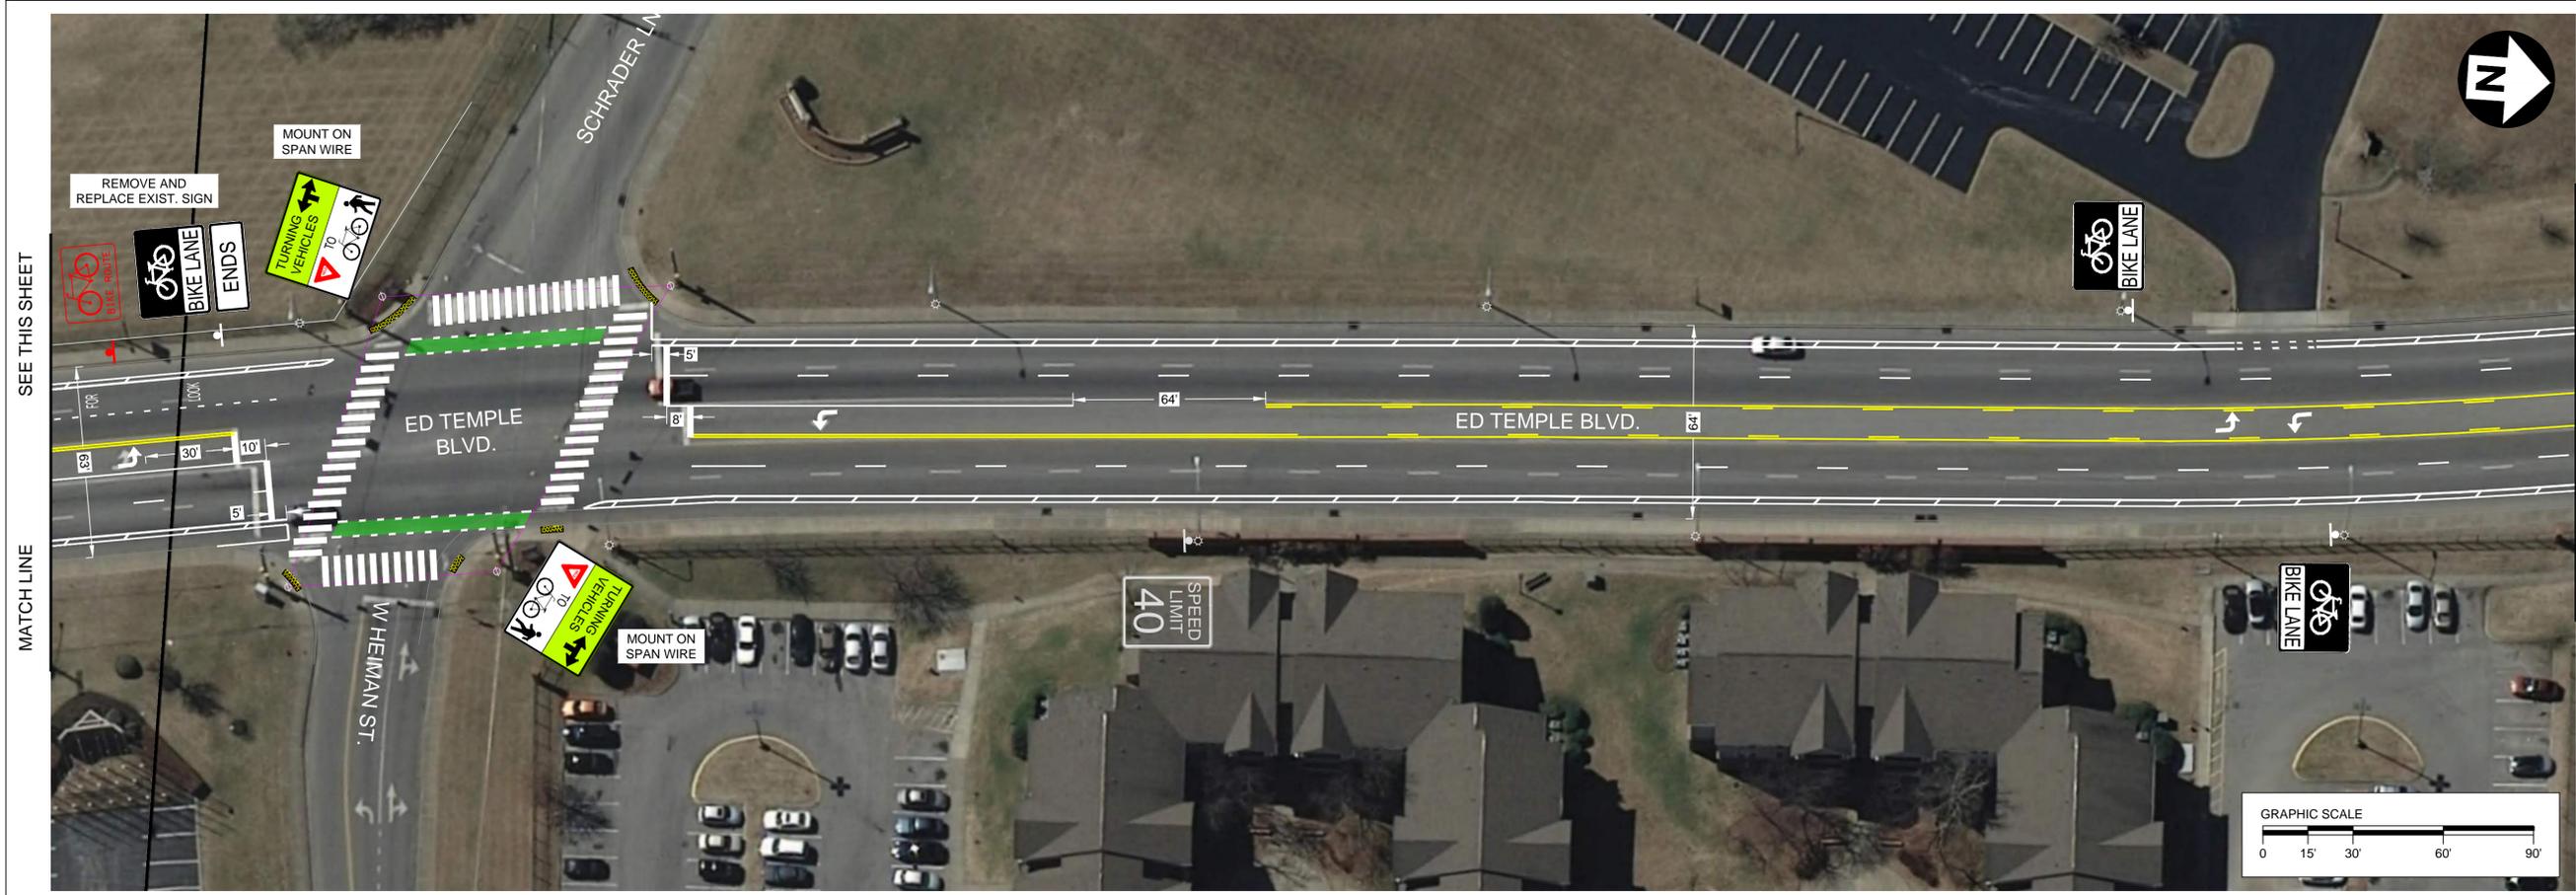




SEE THIS SHEET

MATCH LINE

SEE SHEET 7


MATCH LINE

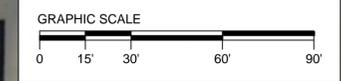

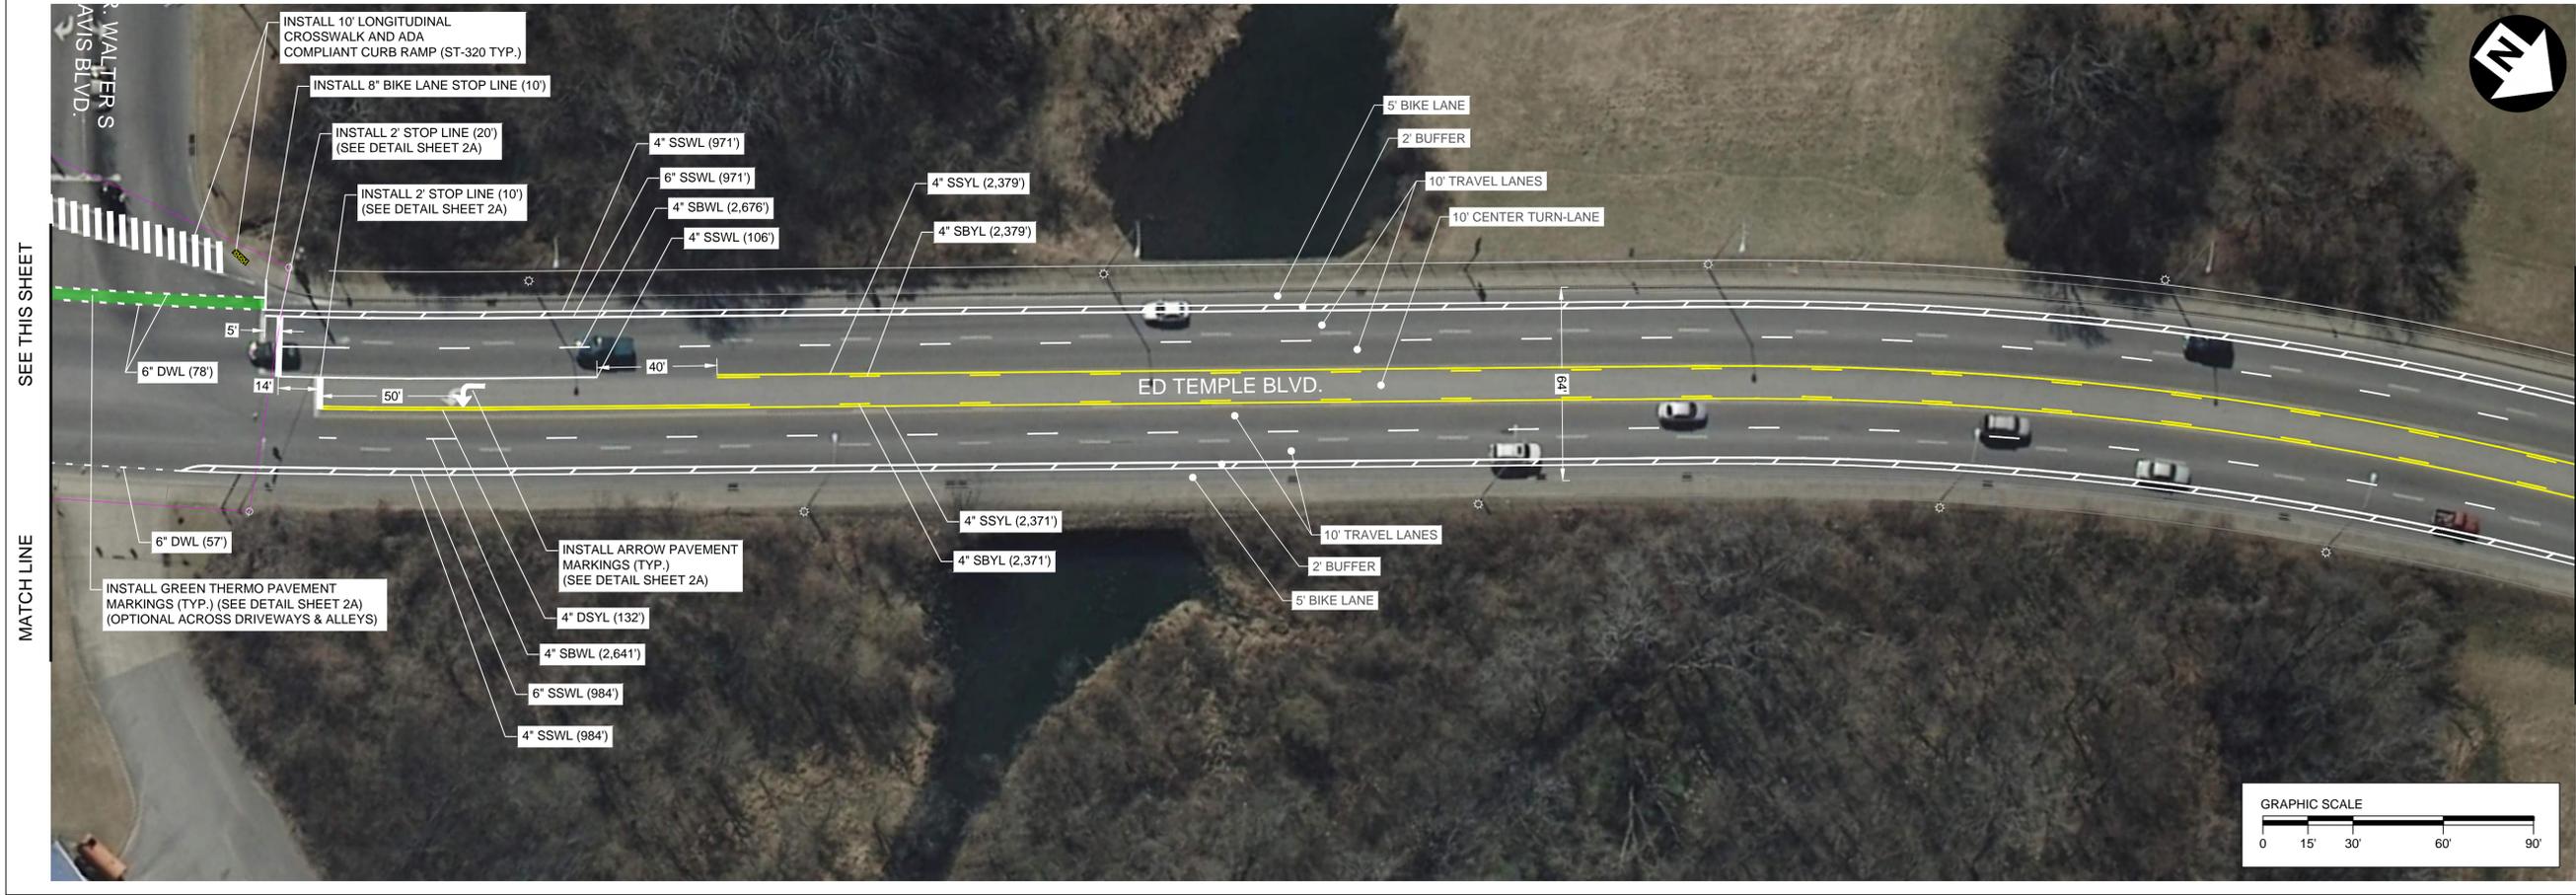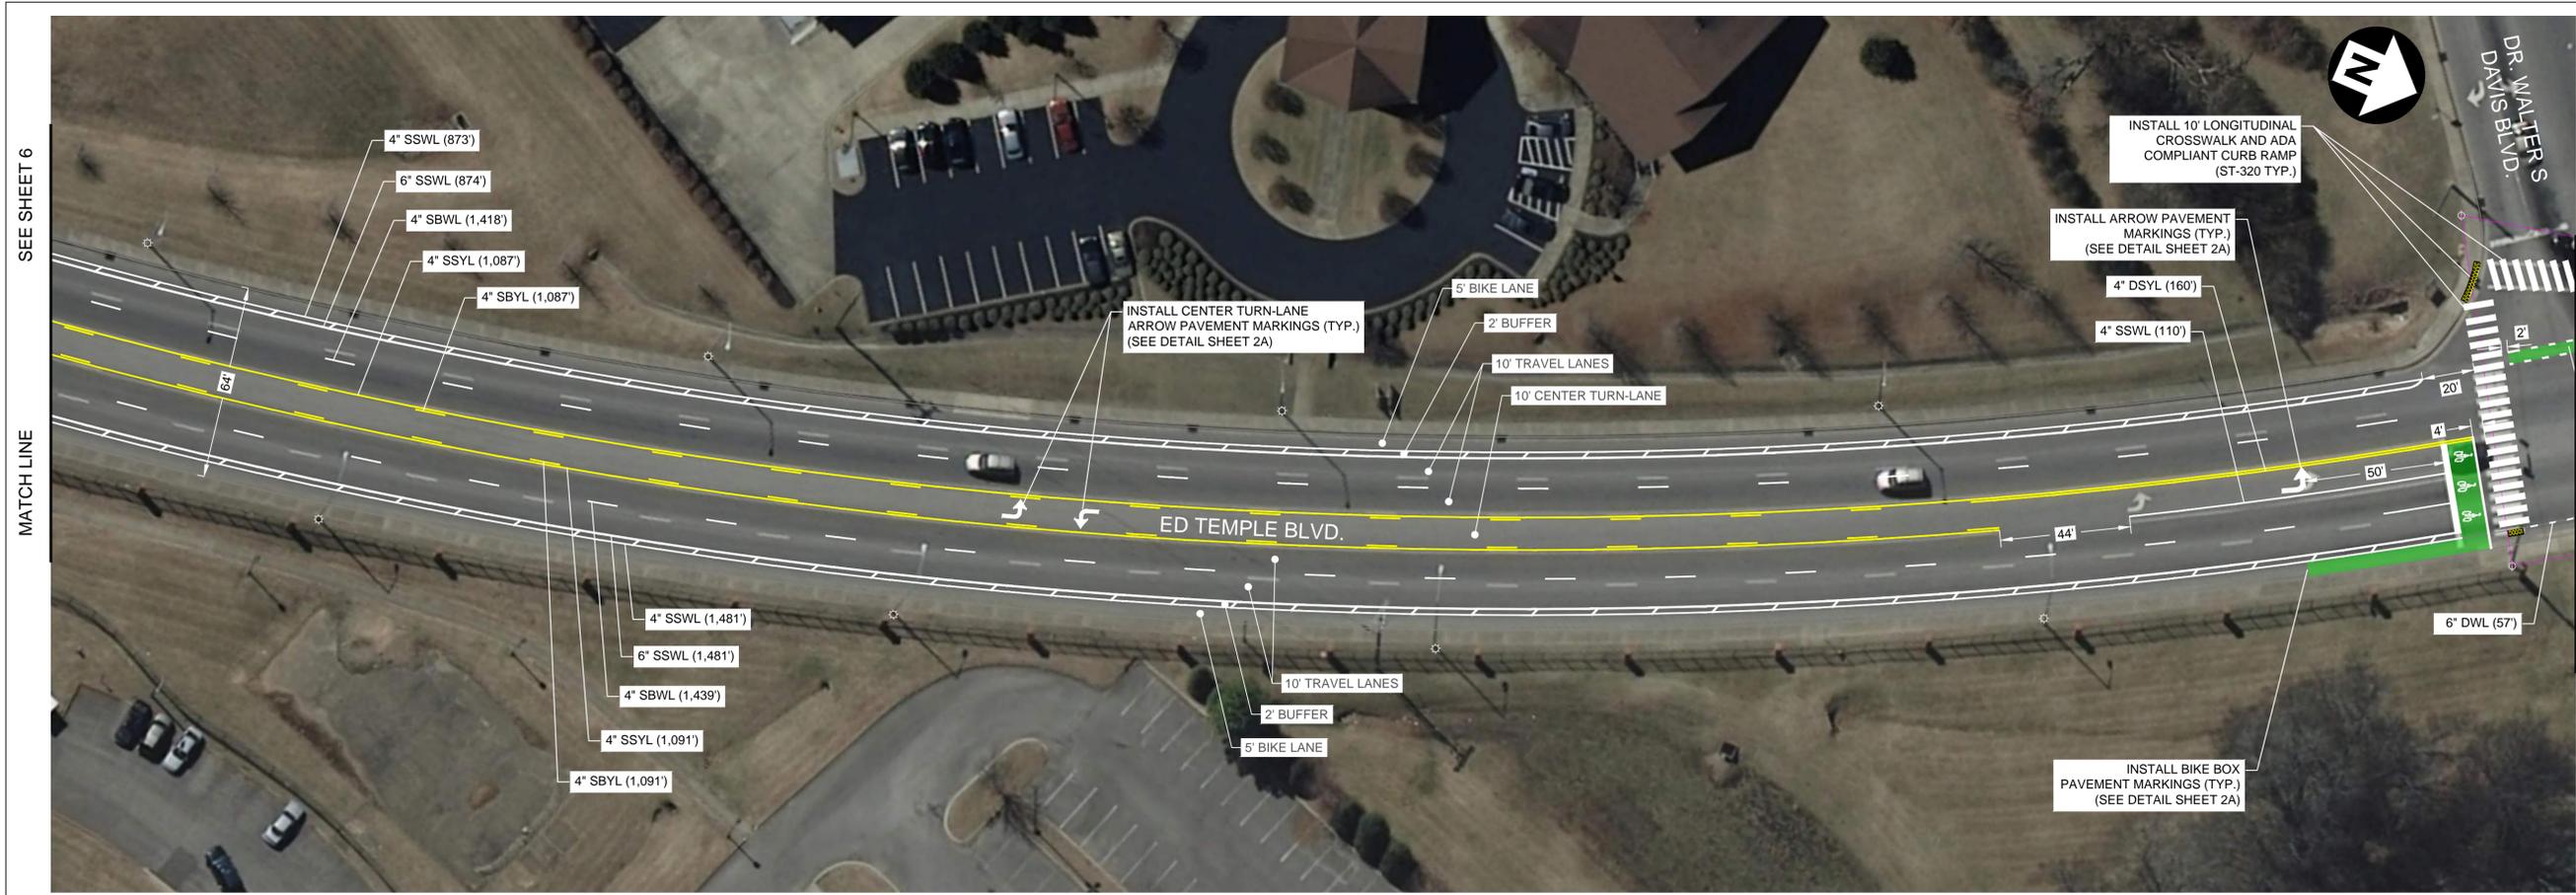

FILE NO.	89XXXXXX.XX
DATE:	XX/XX/XX
DESIGNED BY:	JEG
DRAWN BY:	XXX
CHECKED BY:	JMC

REVISION BLOCK	
DATE:	

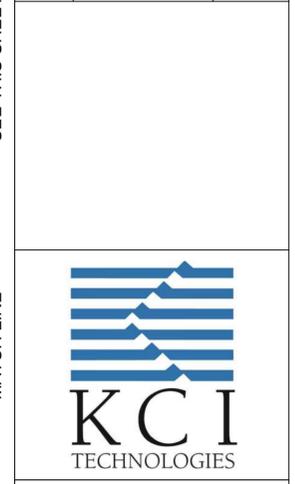

ALL CONSTRUCTION ACTIVITIES SHALL BE COMPLETED IN FULL COMPLIANCE WITH THE AMERICANS WITH DISABILITIES ACT (ADA) AND ARCHITECTURAL AND TRANSPORTATION BARRIERS COMPLIANCE BOARD, FEDERAL REGISTER 36 CFR PARTS 1190 AND 1191, ACCESSIBILITY GUIDELINES FOR BUILDINGS AND FACILITIES, ARCHITECTURAL BARRIERS ACT (ABA) ACCESSIBILITY GUIDELINES, PROPOSED RULE. PUBLISHED IN THE FEDERAL REGISTER ON JULY 23, 2004, AS HAS BEEN ADOPTED BY METRO.


METROPOLITAN GOVERNMENT
OF NASHVILLE & DAVIDSON COUNTY, TENNESSEE
PUBLIC WORKS DEPARTMENT
ENGINEERING DIVISION

PROPOSED ROADWAY / BIKE PLAN

Proposed Pavement Marking Plan

SCALE: 1"=30'

SHEET 7 OF X

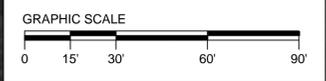



SEE SHEET 6

MATCH LINE

SEE THIS SHEET

MATCH LINE

FILE NO.	89XXXXXX.XX
DATE:	XX/XX/XX
DESIGNED BY:	JEG
DRAWN BY:	XXX
CHECKED BY:	JMC

REVISION BLOCK	
DATE:	



ALL CONSTRUCTION ACTIVITIES SHALL BE COMPLETED IN FULL COMPLIANCE WITH THE AMERICANS WITH DISABILITIES ACT (ADA) AND ARCHITECTURAL AND TRANSPORTATION BARRIERS COMPLIANCE BOARD, FEDERAL REGISTER 36 CFR PARTS 1190 AND 1191, ACCESSIBILITY GUIDELINES FOR BUILDINGS AND FACILITIES, ARCHITECTURAL BARRIERS ACT (ABA) ACCESSIBILITY GUIDELINES, PROPOSED RULE. PUBLISHED IN THE FEDERAL REGISTER ON JULY 23, 2004, AS HAS BEEN ADOPTED BY METRO.

SEE SHEET 8

MATCH LINE



SEE THIS SHEET

MATCH LINE

MATCH LINE


METROPOLITAN GOVERNMENT
OF NASHVILLE & DAVIDSON COUNTY, TENNESSEE
PUBLIC WORKS DEPARTMENT
ENGINEERING DIVISION


PROPOSED ROADWAY / BIKE PLAN

Proposed Pavement Marking Plan

SCALE: 1"=30'

SHEET 7 OF X

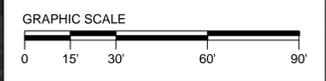

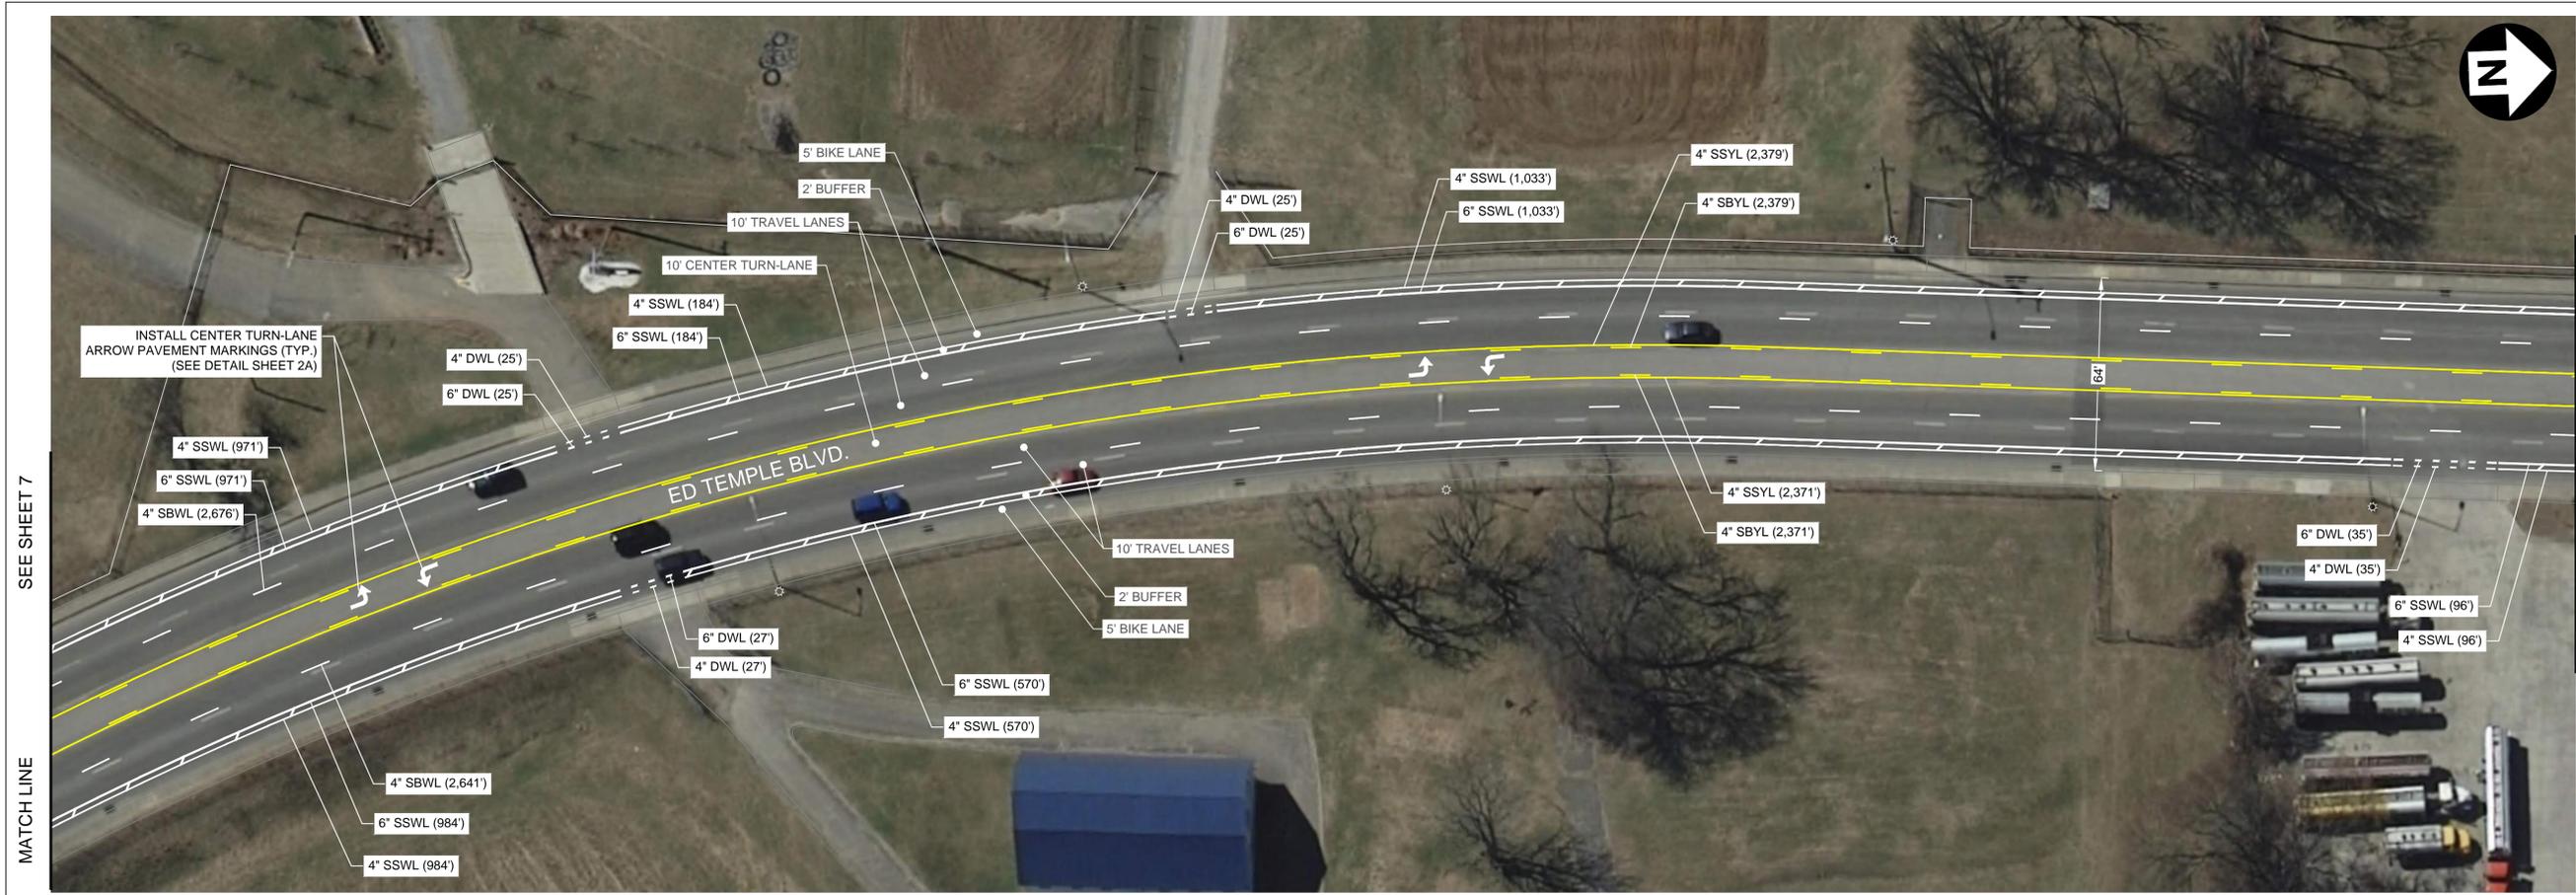

SEE SHEET 7

MATCH LINE



SEE THIS SHEET

MATCH LINE

FILE NO.	89XXXXXX.XX
DATE:	XX/XX/XX
DESIGNED BY:	JEG
DRAWN BY:	XXX
CHECKED BY:	JMC

REVISION BLOCK	
DATE:	



ALL CONSTRUCTION ACTIVITIES SHALL BE COMPLETED IN FULL COMPLIANCE WITH THE AMERICANS WITH DISABILITIES ACT (ADA) AND ARCHITECTURAL AND TRANSPORTATION BARRIERS COMPLIANCE BOARD, FEDERAL REGISTER 36 CFR PARTS 1190 AND 1191, ACCESSIBILITY GUIDELINES FOR BUILDINGS AND FACILITIES, ARCHITECTURAL BARRIERS ACT (ABA) ACCESSIBILITY GUIDELINES, PROPOSED RULE. PUBLISHED IN THE FEDERAL REGISTER ON JULY 23, 2004, AS HAS BEEN ADOPTED BY METRO.

SEE SHEET 9

MATCH LINE


METROPOLITAN GOVERNMENT
OF NASHVILLE & DAVIDSON COUNTY, TENNESSEE
PUBLIC WORKS DEPARTMENT
ENGINEERING DIVISION

PROPOSED ROADWAY / BIKE PLAN

Proposed Pavement Marking Plan

SCALE: 1"=30'

SHEET 8 OF X

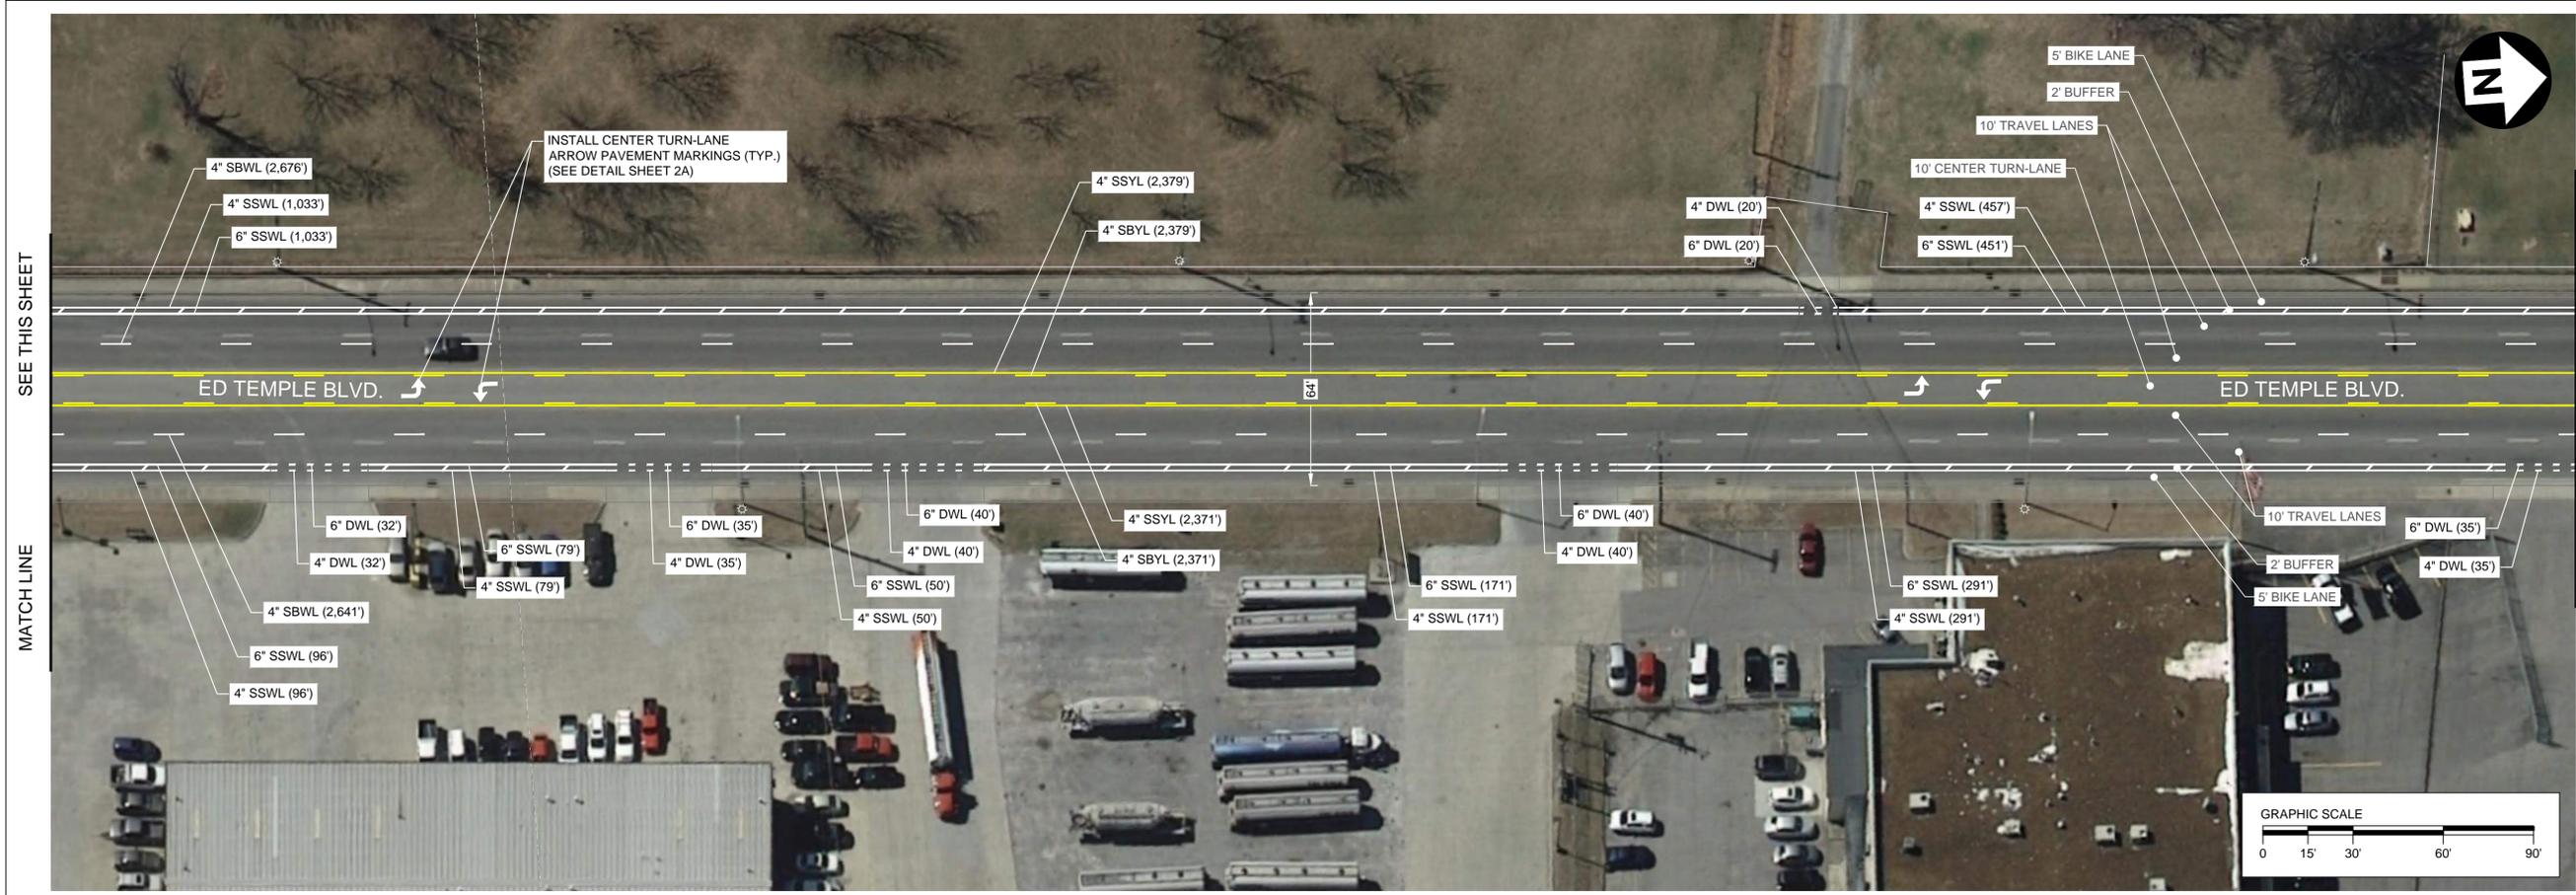


SEE THIS SHEET

MATCH LINE



MATCH LINE

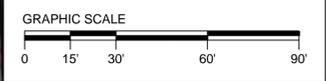



SEE SHEET 7

MATCH LINE

SEE THIS SHEET

MATCH LINE

FILE NO.	89XXXXXX.XX
DATE:	XX/XX/XX
DESIGNED BY:	JEG
DRAWN BY:	XXX
CHECKED BY:	JMC

REVISION BLOCK	
DATE:	



ALL CONSTRUCTION ACTIVITIES SHALL BE COMPLETED IN FULL COMPLIANCE WITH THE AMERICANS WITH DISABILITIES ACT (ADA) AND ARCHITECTURAL AND TRANSPORTATION BARRIERS COMPLIANCE BOARD, FEDERAL REGISTER 36 CFR PARTS 1190 AND 1191, ACCESSIBILITY GUIDELINES FOR BUILDINGS AND FACILITIES, ARCHITECTURAL BARRIERS ACT (ABA) ACCESSIBILITY GUIDELINES, PROPOSED RULE. PUBLISHED IN THE FEDERAL REGISTER ON JULY 23, 2004, AS HAS BEEN ADOPTED BY METRO.

SEE SHEET 9

MATCH LINE

METROPOLITAN GOVERNMENT
OF NASHVILLE & DAVIDSON COUNTY, TENNESSEE
PUBLIC WORKS DEPARTMENT
ENGINEERING DIVISION

**PROPOSED
ROADWAY / BIKE
PLAN**

Proposed Pavement Marking
Plan

SCALE: 1"=30'

SHEET 8 OF X





SEE THIS SHEET

MATCH LINE

SEE SHEET 9


MATCH LINE

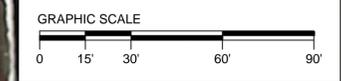

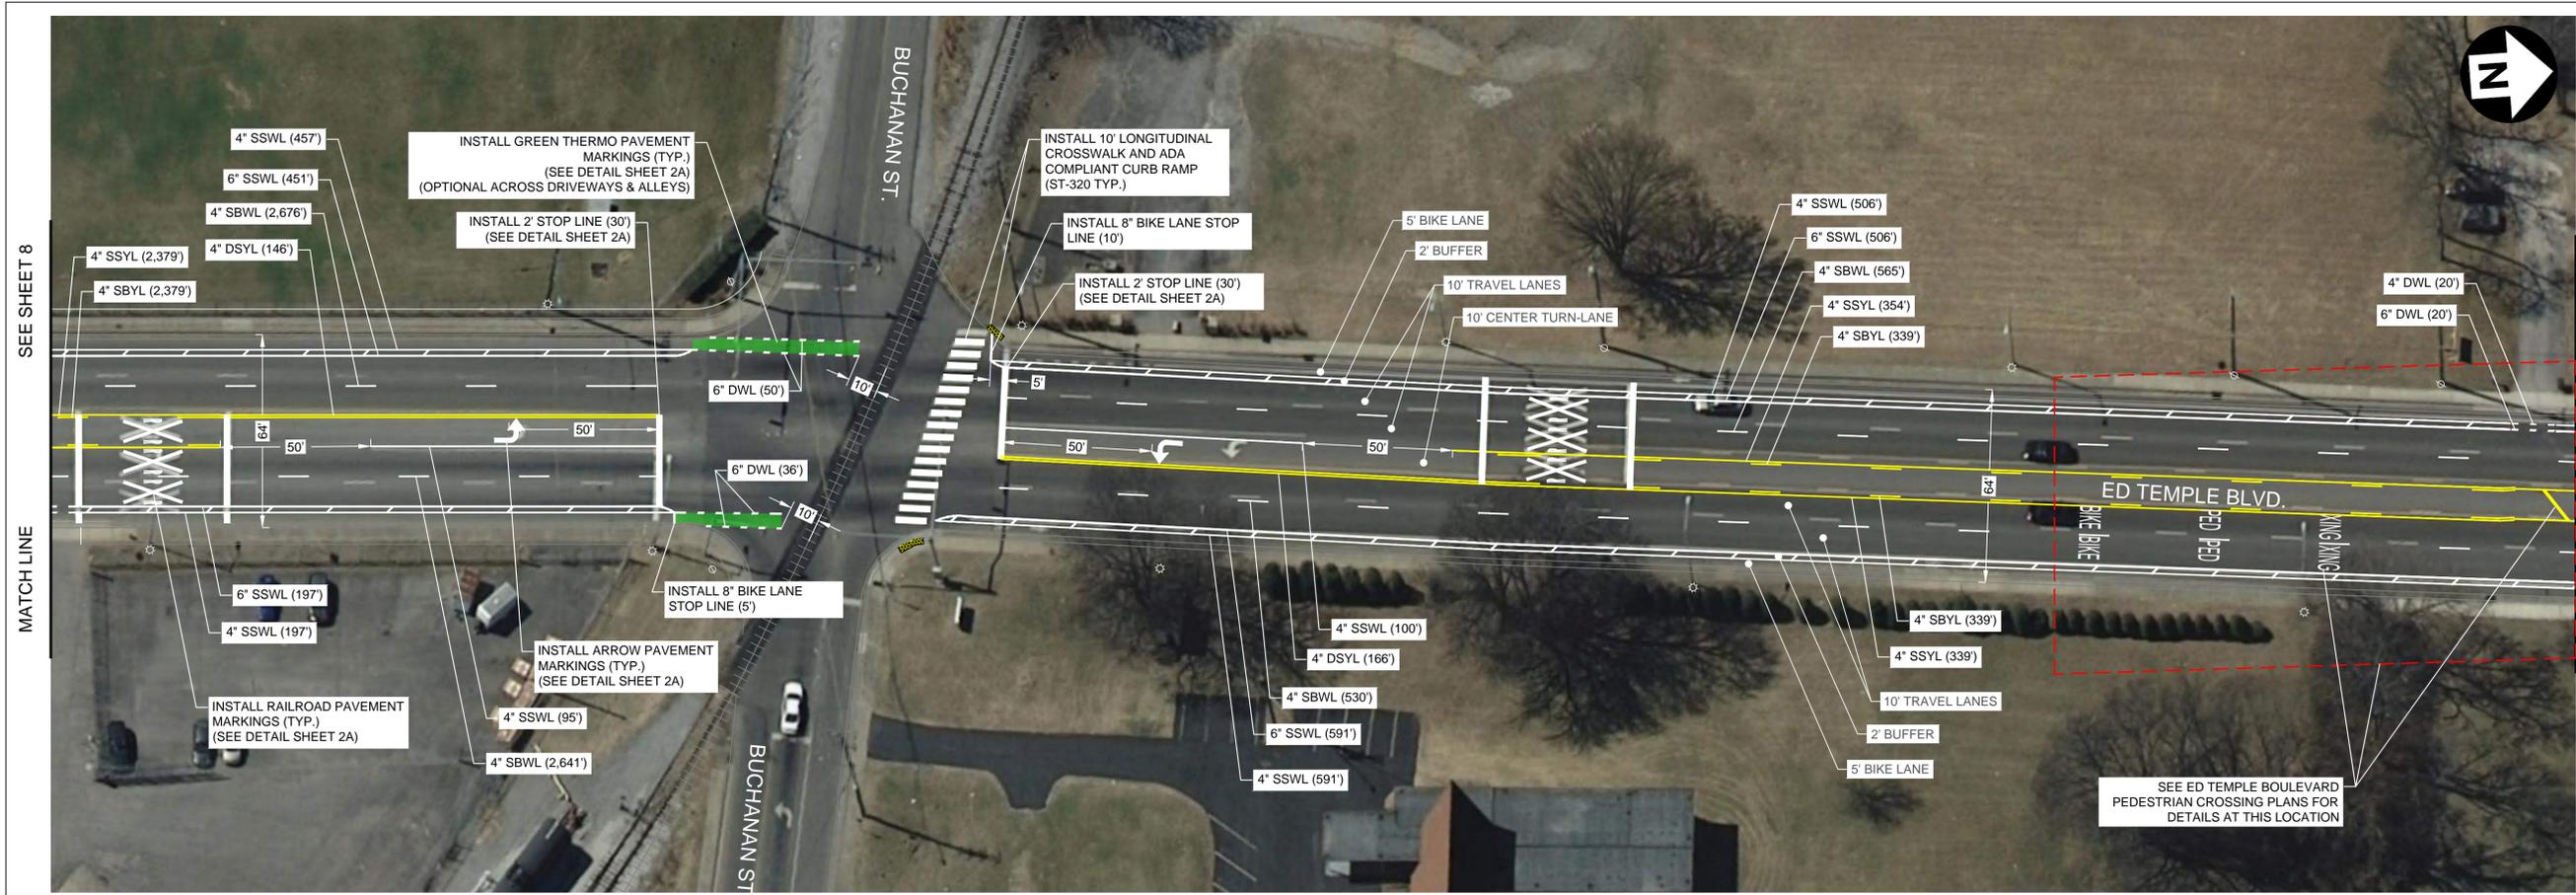

FILE NO.	89XXXXXX.XX
DATE:	XX/XX/XX
DESIGNED BY:	JEG
DRAWN BY:	XXX
CHECKED BY:	JMC

REVISION BLOCK	
DATE:	

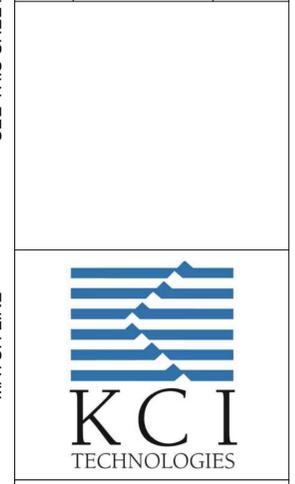

SEE ED TEMPLE BOULEVARD PEDESTRIAN CROSSING PLANS FOR DETAILS AT THIS LOCATION

ALL CONSTRUCTION ACTIVITIES SHALL BE COMPLETED IN FULL COMPLIANCE WITH THE AMERICANS WITH DISABILITIES ACT (ADA) AND ARCHITECTURAL AND TRANSPORTATION BARRIERS COMPLIANCE BOARD, FEDERAL REGISTER 36 CFR PARTS 1190 AND 1191, ACCESSIBILITY GUIDELINES FOR BUILDINGS AND FACILITIES, ARCHITECTURAL BARRIERS ACT (ABA) ACCESSIBILITY GUIDELINES, PROPOSED RULE. PUBLISHED IN THE FEDERAL REGISTER ON JULY 23, 2004, AS HAS BEEN ADOPTED BY METRO.



METROPOLITAN GOVERNMENT
OF NASHVILLE & DAVIDSON COUNTY, TENNESSEE
PUBLIC WORKS DEPARTMENT
ENGINEERING DIVISION


PROPOSED ROADWAY / BIKE PLAN

Proposed Pavement Marking Plan

SCALE: 1"=30'

SHEET 9 OF X

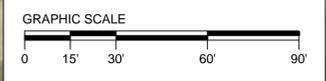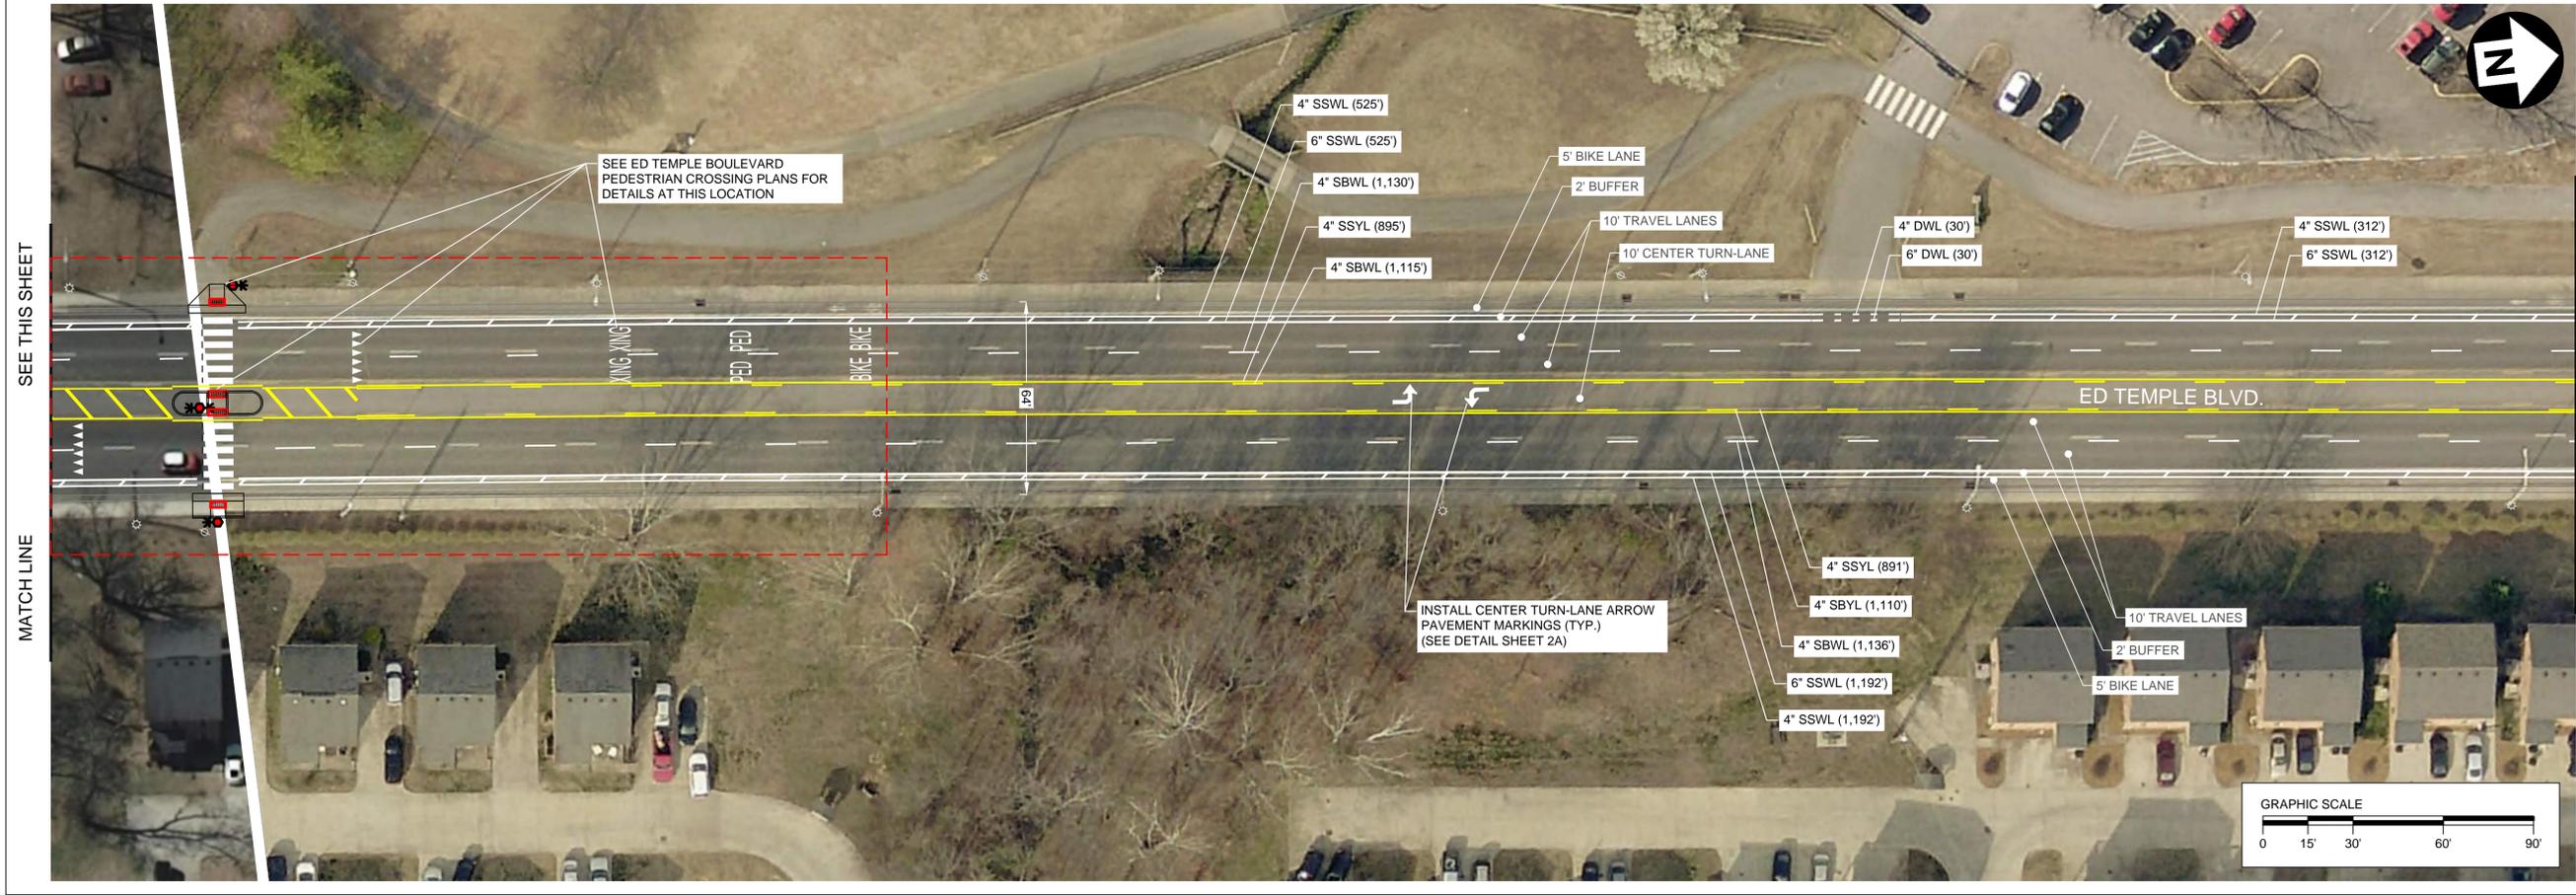

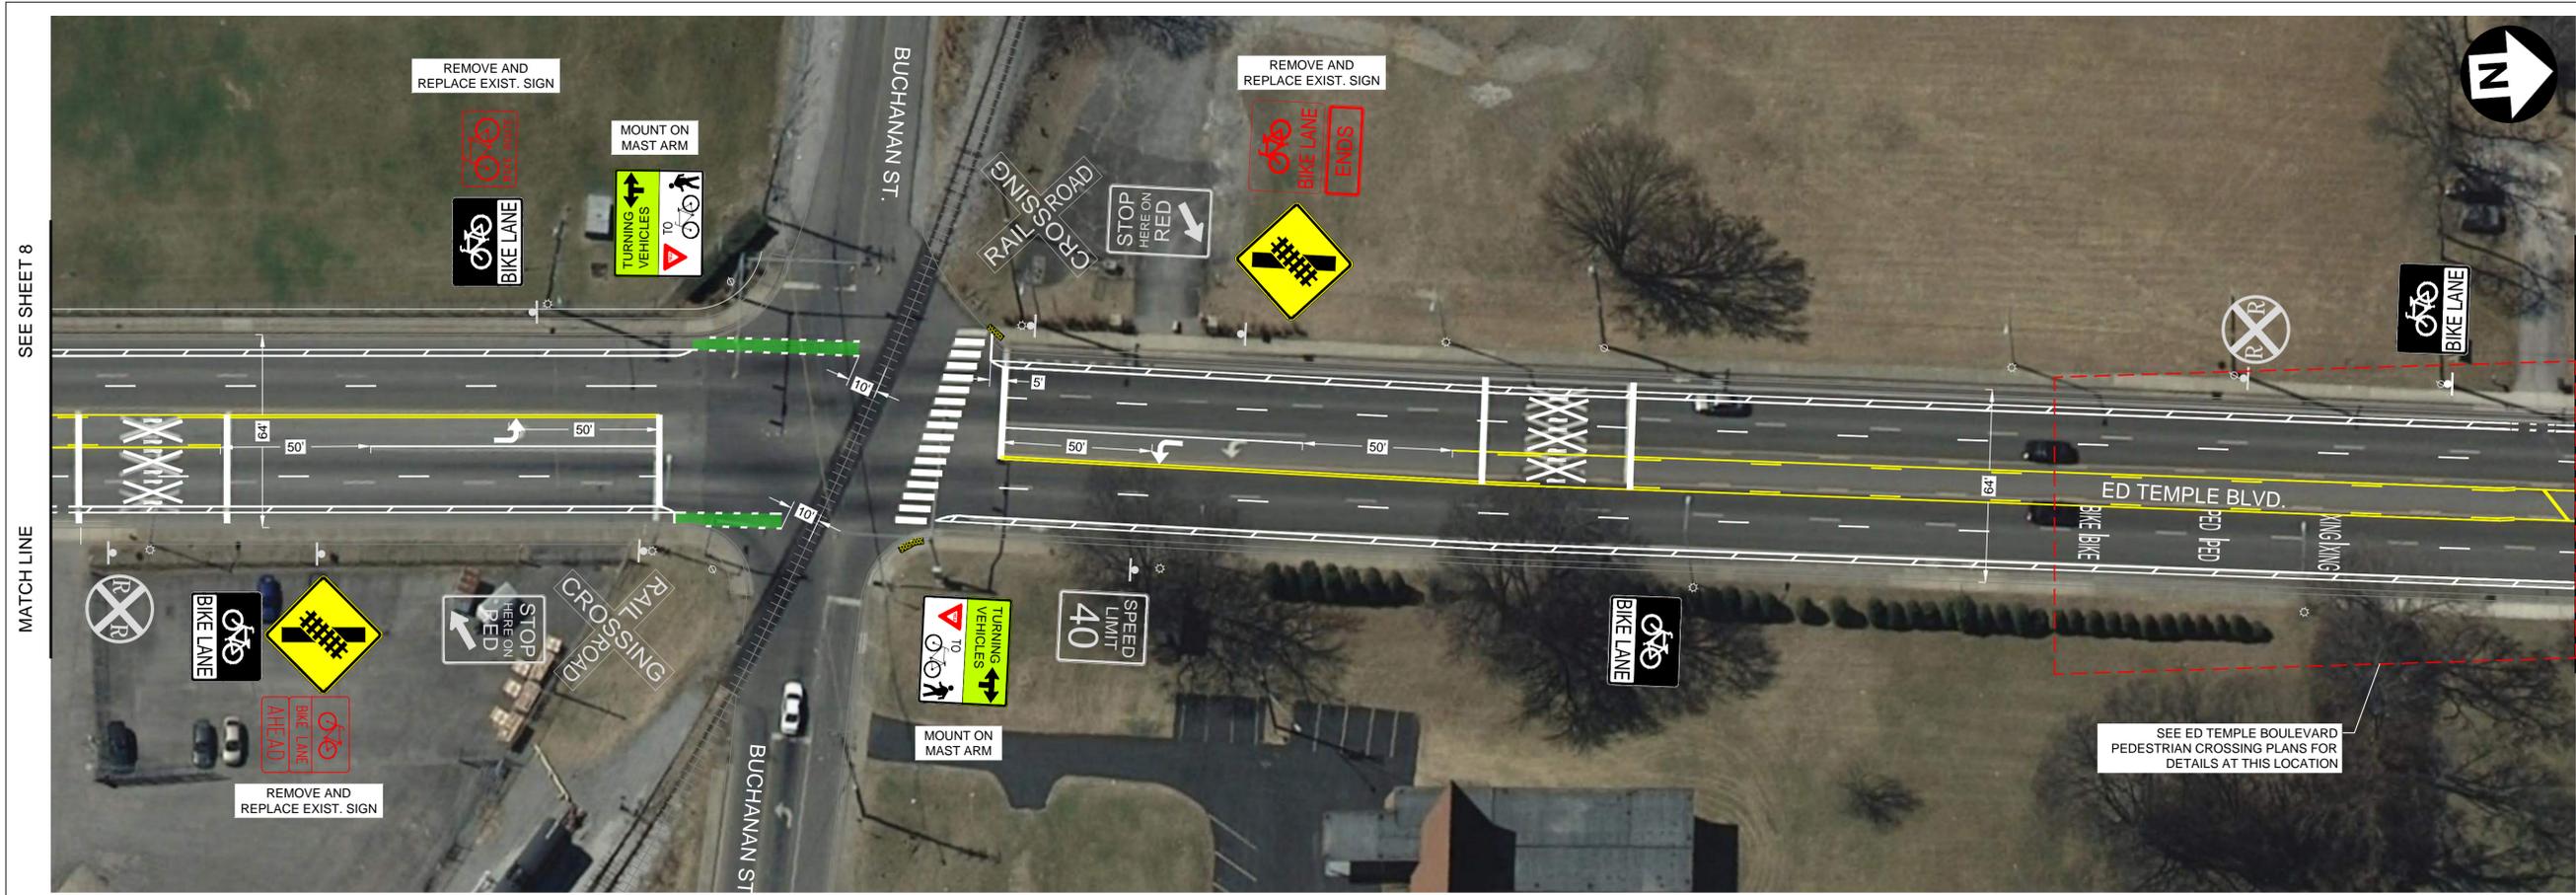

SEE SHEET 8


MATCH LINE

SEE THIS SHEET

MATCH LINE

FILE NO.	89XXXXXX.XX
DATE:	XX/XX/XX
DESIGNED BY:	JEG
DRAWN BY:	XXX
CHECKED BY:	JMC

REVISION BLOCK	
DATE:	

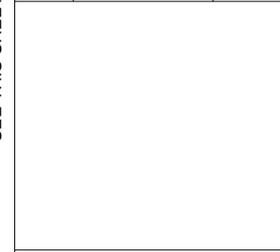

ALL CONSTRUCTION ACTIVITIES SHALL BE COMPLETED IN FULL COMPLIANCE WITH THE AMERICANS WITH DISABILITIES ACT (ADA) AND ARCHITECTURAL AND TRANSPORTATION BARRIERS COMPLIANCE BOARD, FEDERAL REGISTER 36 CFR PARTS 1190 AND 1191, ACCESSIBILITY GUIDELINES FOR BUILDINGS AND FACILITIES, ARCHITECTURAL BARRIERS ACT (ABA) ACCESSIBILITY GUIDELINES, PROPOSED RULE. PUBLISHED IN THE FEDERAL REGISTER ON JULY 23, 2004, AS HAS BEEN ADOPTED BY METRO.


METROPOLITAN GOVERNMENT
OF NASHVILLE & DAVIDSON COUNTY, TENNESSEE
PUBLIC WORKS DEPARTMENT
ENGINEERING DIVISION

PROPOSED ROADWAY / BIKE PLAN

Proposed Pavement Marking Plan

SCALE: 1"=30'

SHEET 9 OF X

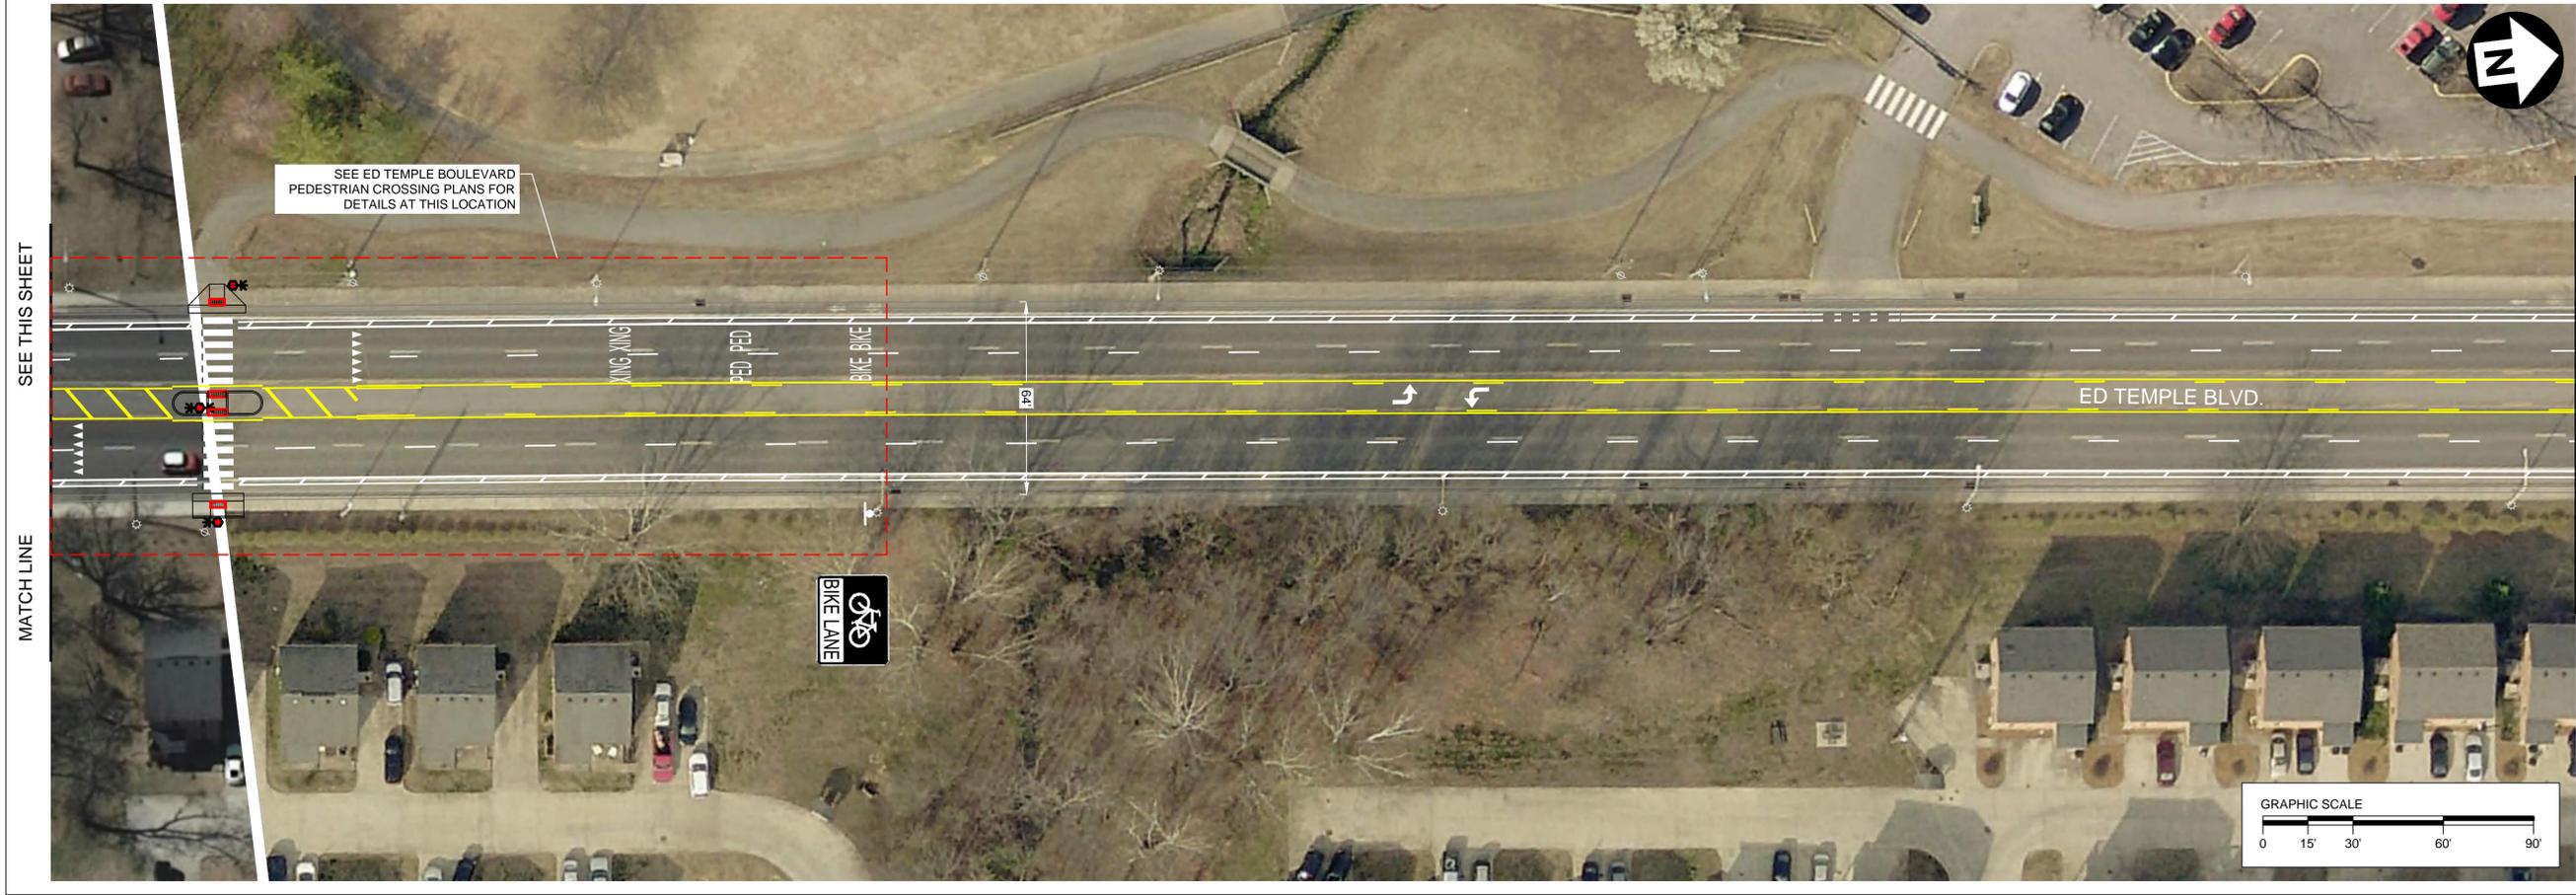



SEE THIS SHEET

MATCH LINE

SEE SHEET 10


MATCH LINE

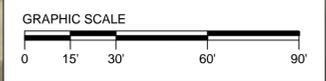

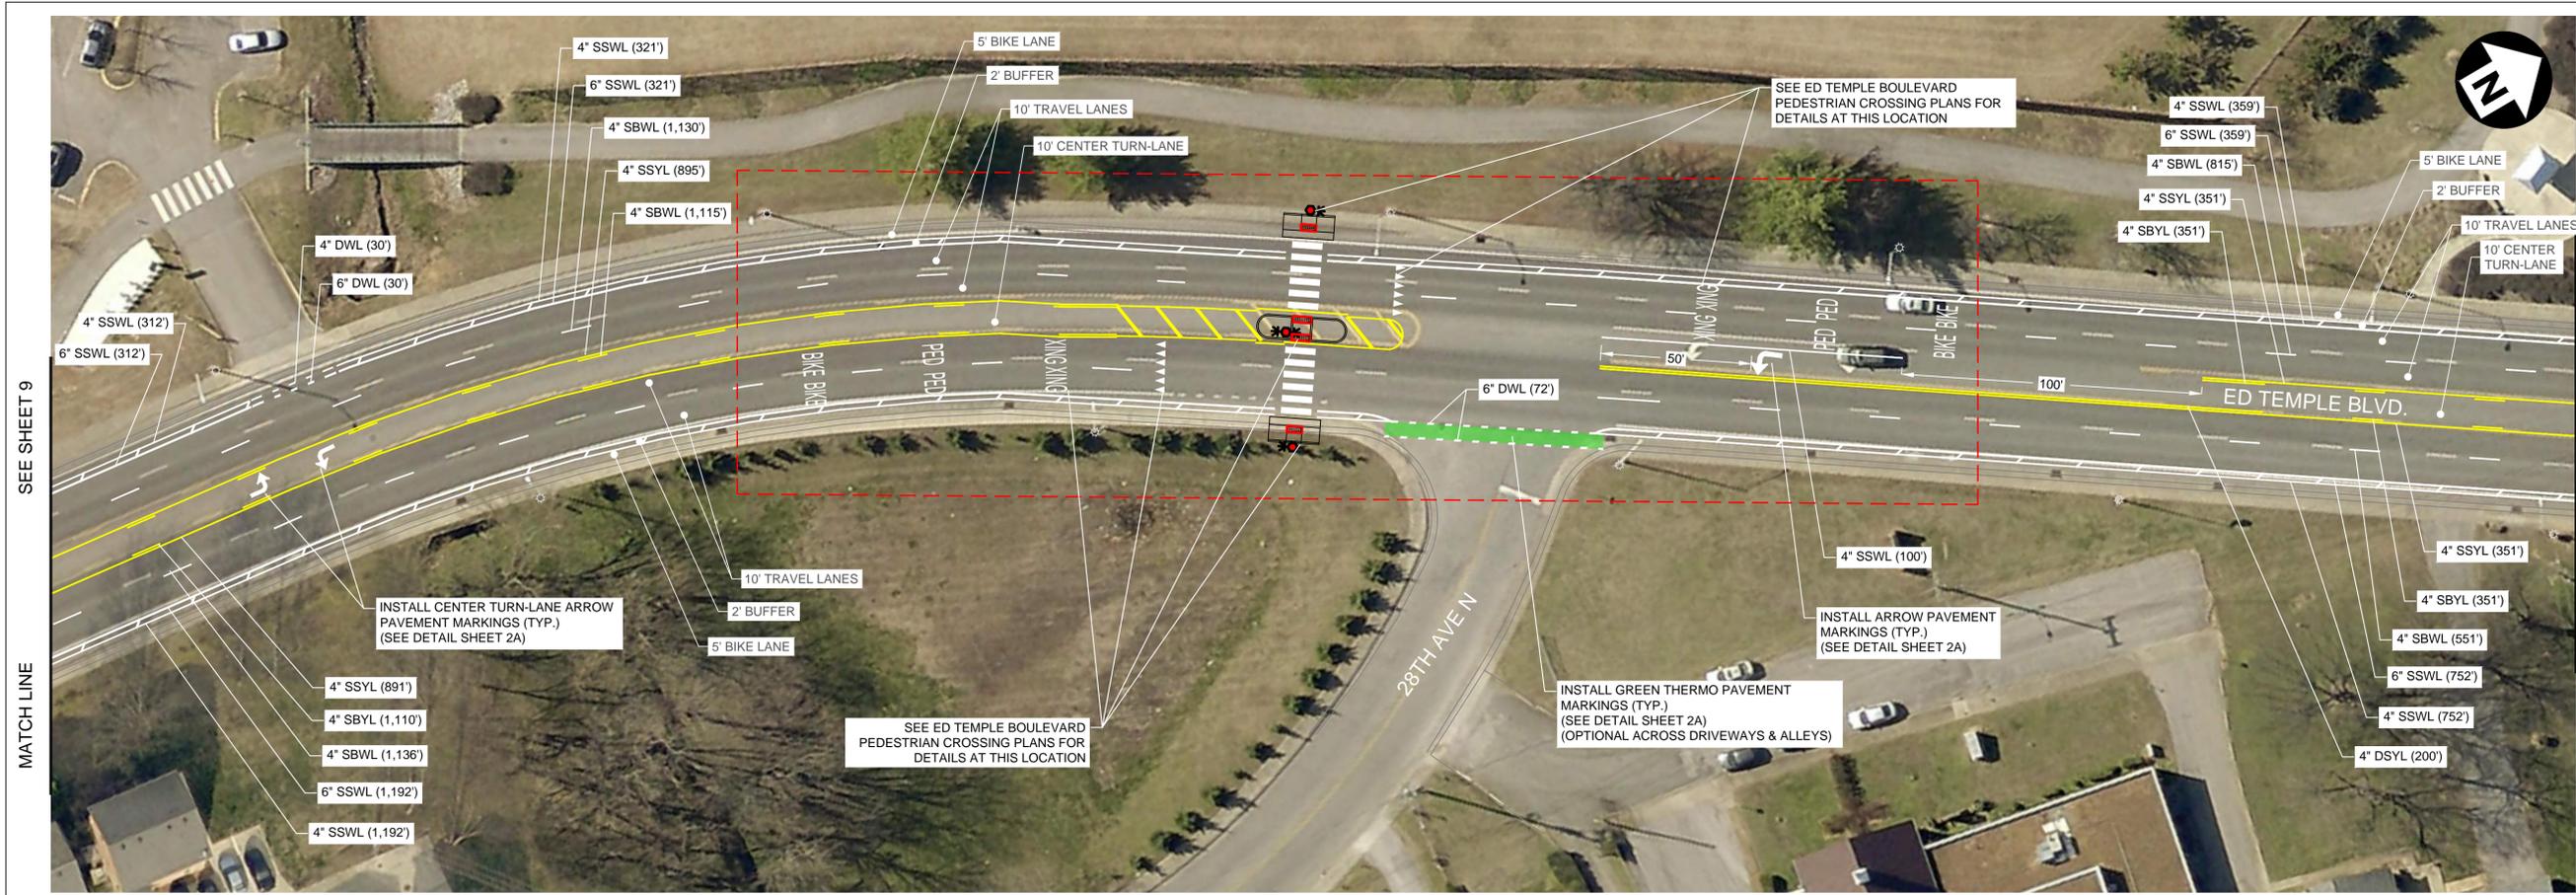

FILE NO.	89XXXXXX.XX
DATE:	XX/XX/XX
DESIGNED BY:	JEG
DRAWN BY:	XXX
CHECKED BY:	JMC

REVISION BLOCK	
DATE:	

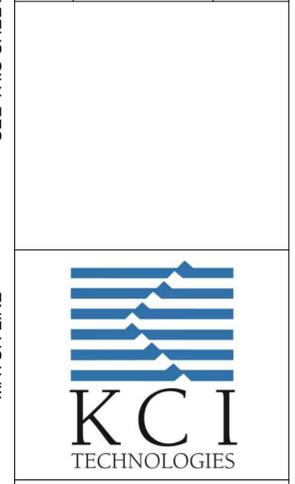

ALL CONSTRUCTION ACTIVITIES SHALL BE COMPLETED IN FULL COMPLIANCE WITH THE AMERICANS WITH DISABILITIES ACT (ADA) AND ARCHITECTURAL AND TRANSPORTATION BARRIERS COMPLIANCE BOARD, FEDERAL REGISTER 36 CFR PARTS 1190 AND 1191, ACCESSIBILITY GUIDELINES FOR BUILDINGS AND FACILITIES, ARCHITECTURAL BARRIERS ACT (ABA) ACCESSIBILITY GUIDELINES, PROPOSED RULE. PUBLISHED IN THE FEDERAL REGISTER ON JULY 23, 2004, AS HAS BEEN ADOPTED BY METRO.


METROPOLITAN GOVERNMENT
OF NASHVILLE & DAVIDSON COUNTY, TENNESSEE
PUBLIC WORKS DEPARTMENT
ENGINEERING DIVISION


PROPOSED ROADWAY / BIKE PLAN

Proposed Pavement Marking Plan

SCALE: 1"=30'

SHEET 10 OF X

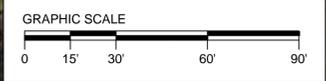

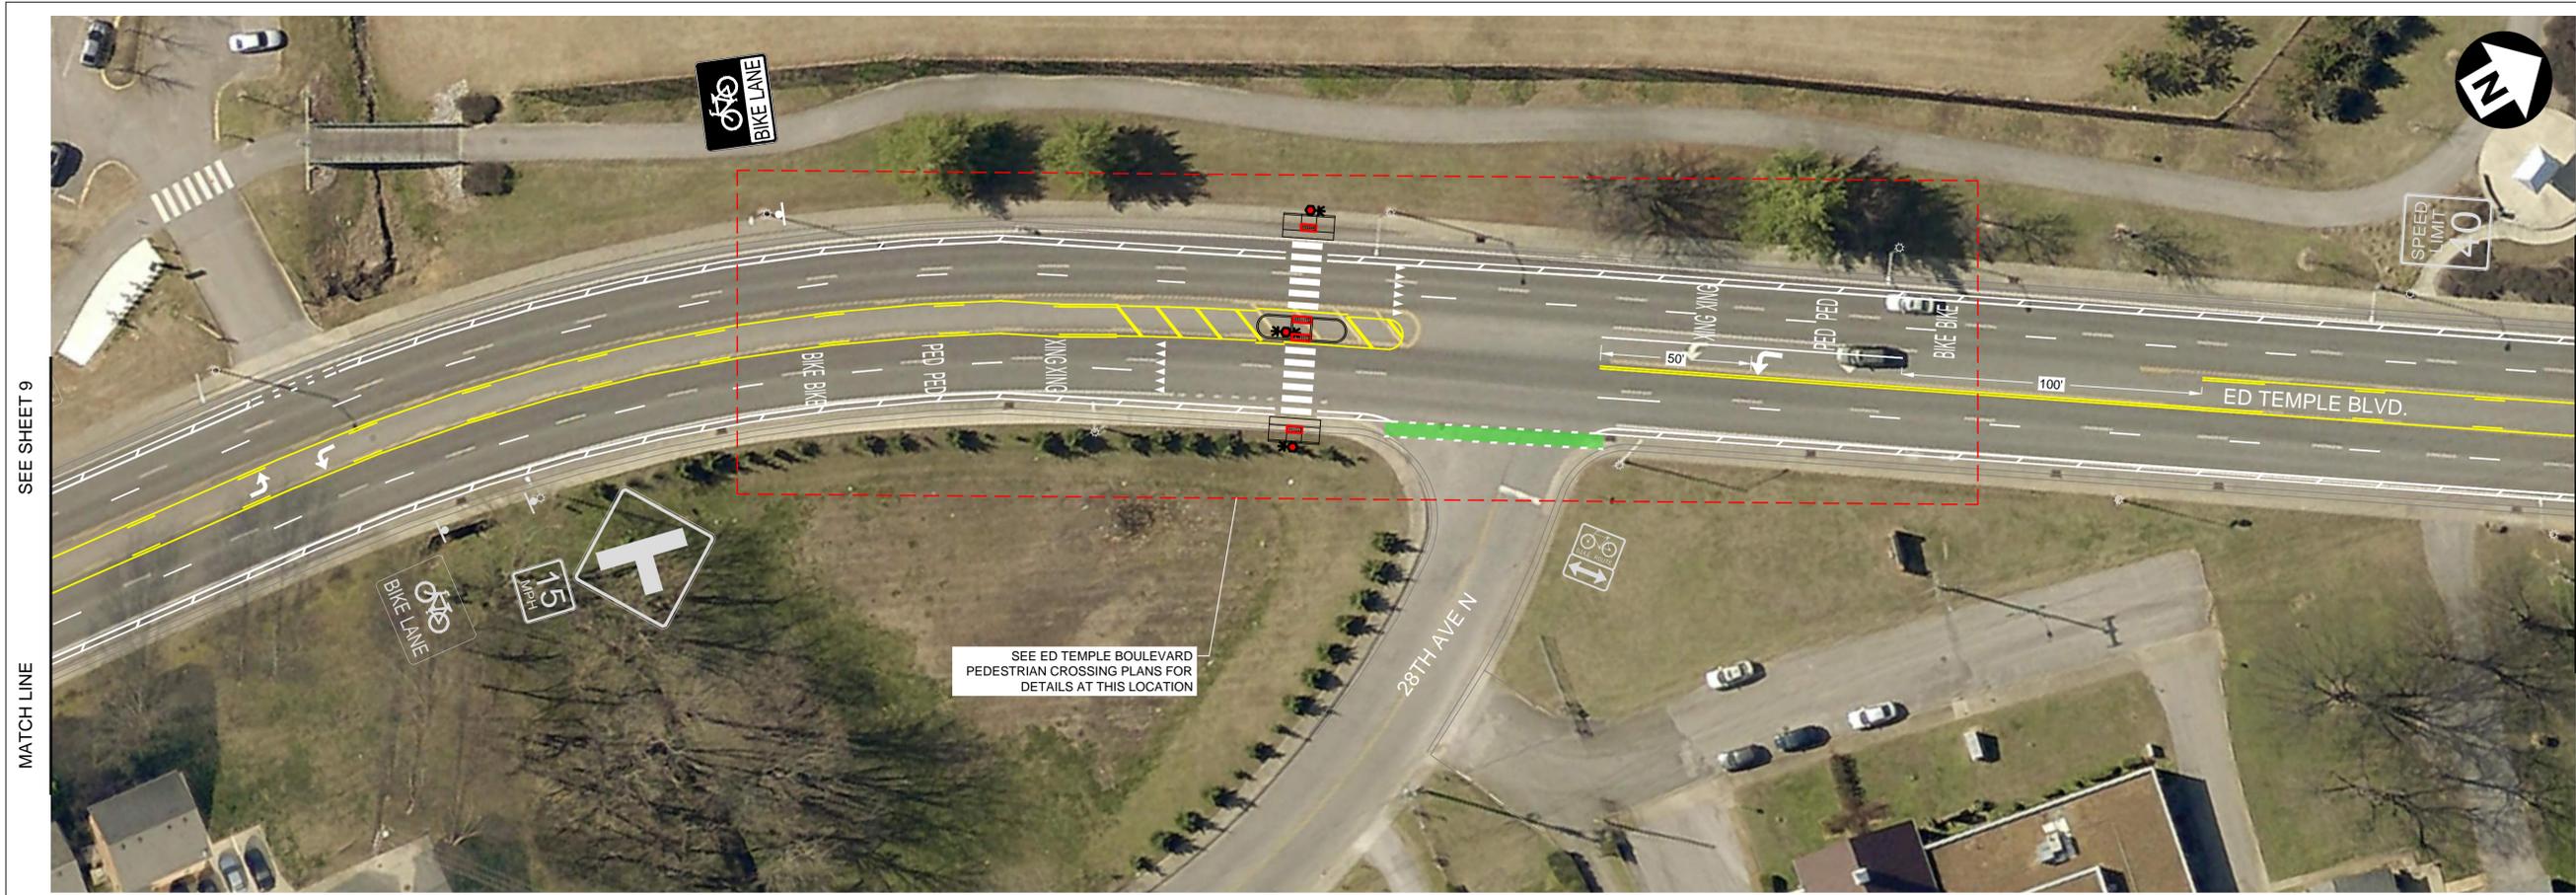

SEE SHEET 9

MATCH LINE

SEE THIS SHEET

MATCH LINE

FILE NO.	89XXXXXX.XX
DATE:	XX/XX/XX
DESIGNED BY:	JEG
DRAWN BY:	XXX
CHECKED BY:	JMC

REVISION BLOCK	
DATE:	



ALL CONSTRUCTION ACTIVITIES SHALL BE COMPLETED IN FULL COMPLIANCE WITH THE AMERICANS WITH DISABILITIES ACT (ADA) AND ARCHITECTURAL AND TRANSPORTATION BARRIERS COMPLIANCE BOARD, FEDERAL REGISTER 36 CFR PARTS 1190 AND 1191, ACCESSIBILITY GUIDELINES FOR BUILDINGS AND FACILITIES, ARCHITECTURAL BARRIERS ACT (ABA) ACCESSIBILITY GUIDELINES, PROPOSED RULE. PUBLISHED IN THE FEDERAL REGISTER ON JULY 23, 2004, AS HAS BEEN ADOPTED BY METRO.


METROPOLITAN GOVERNMENT
OF NASHVILLE & DAVIDSON COUNTY, TENNESSEE
PUBLIC WORKS DEPARTMENT
ENGINEERING DIVISION

PROPOSED ROADWAY / BIKE PLAN

Proposed Pavement Marking Plan

SCALE: 1"=30'

SHEET 10 OF X

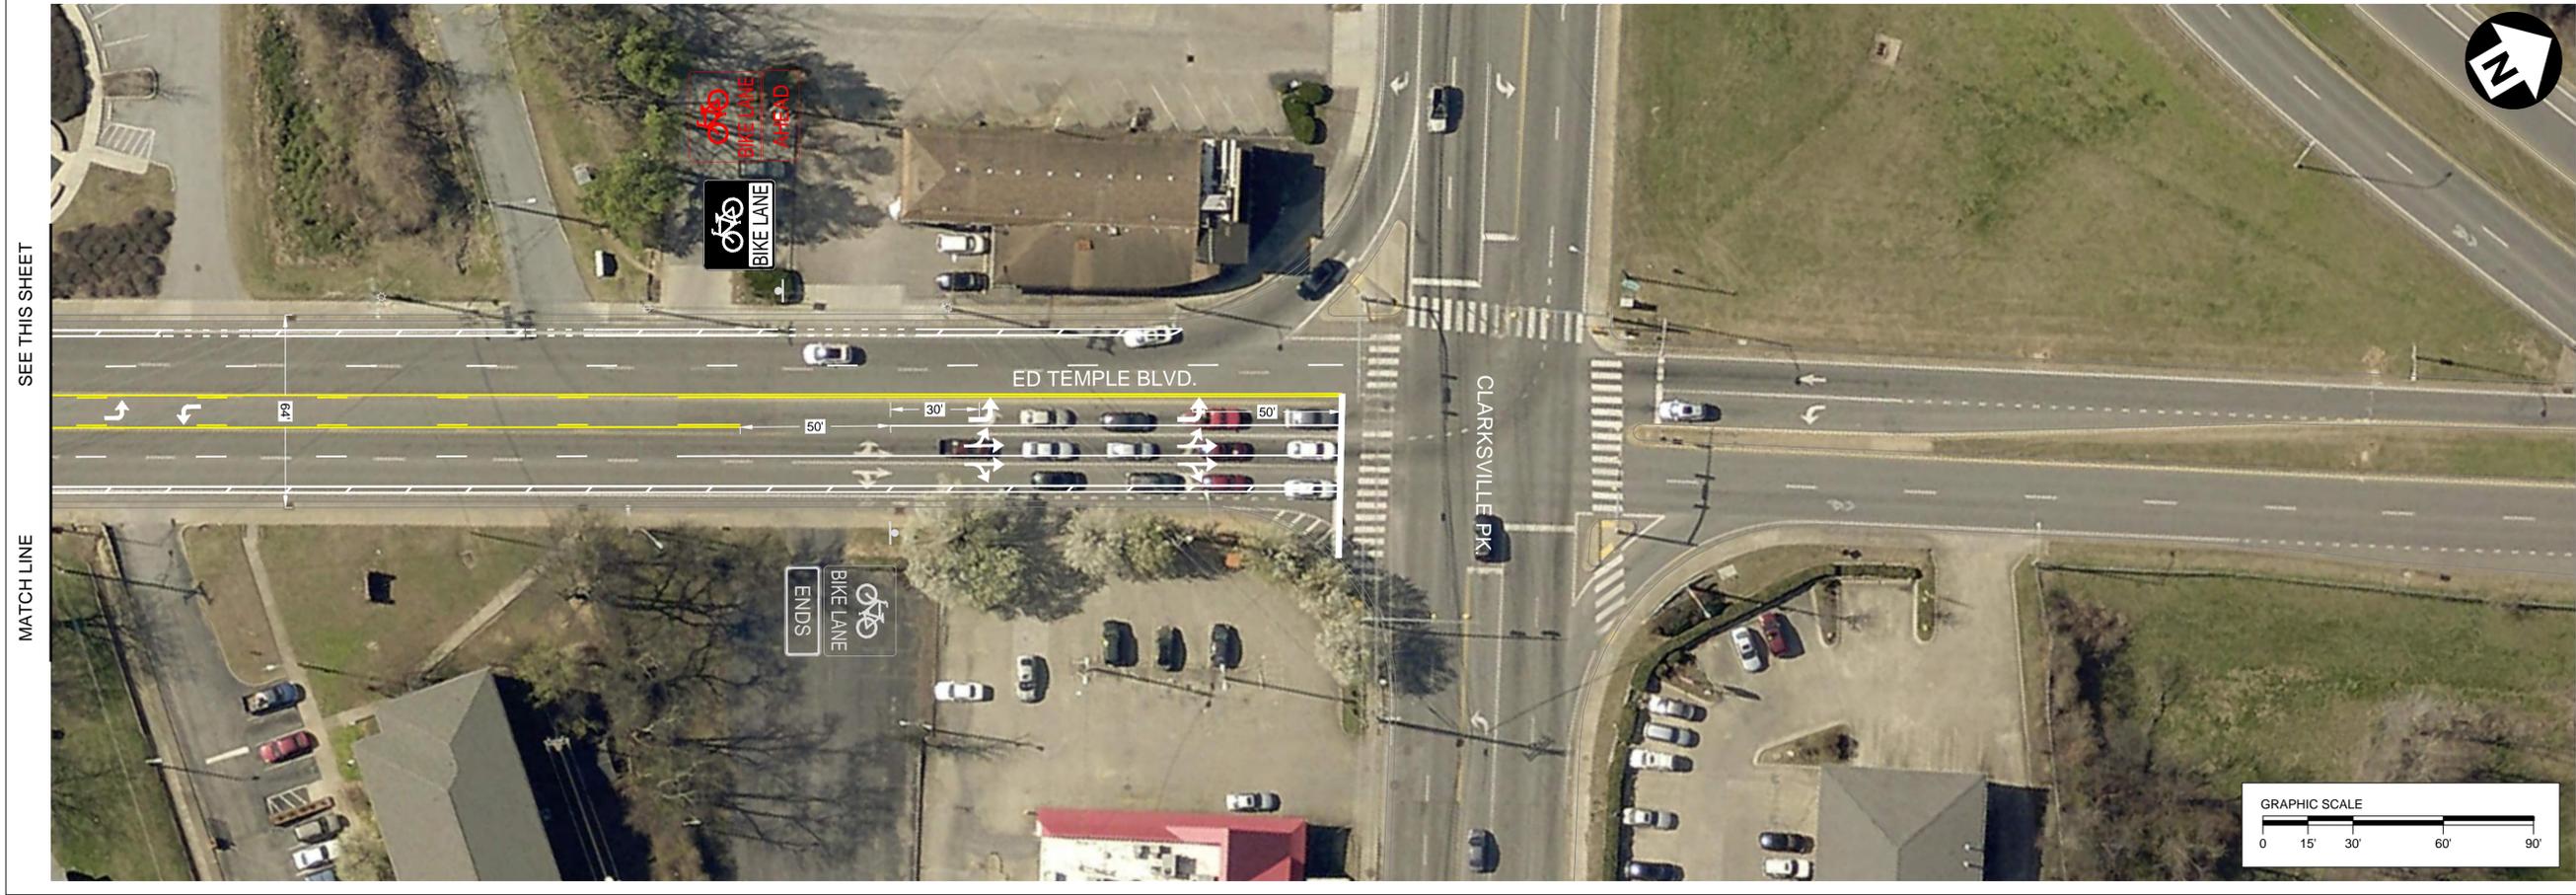

SEE THIS SHEET

MATCH LINE

